


As Existing

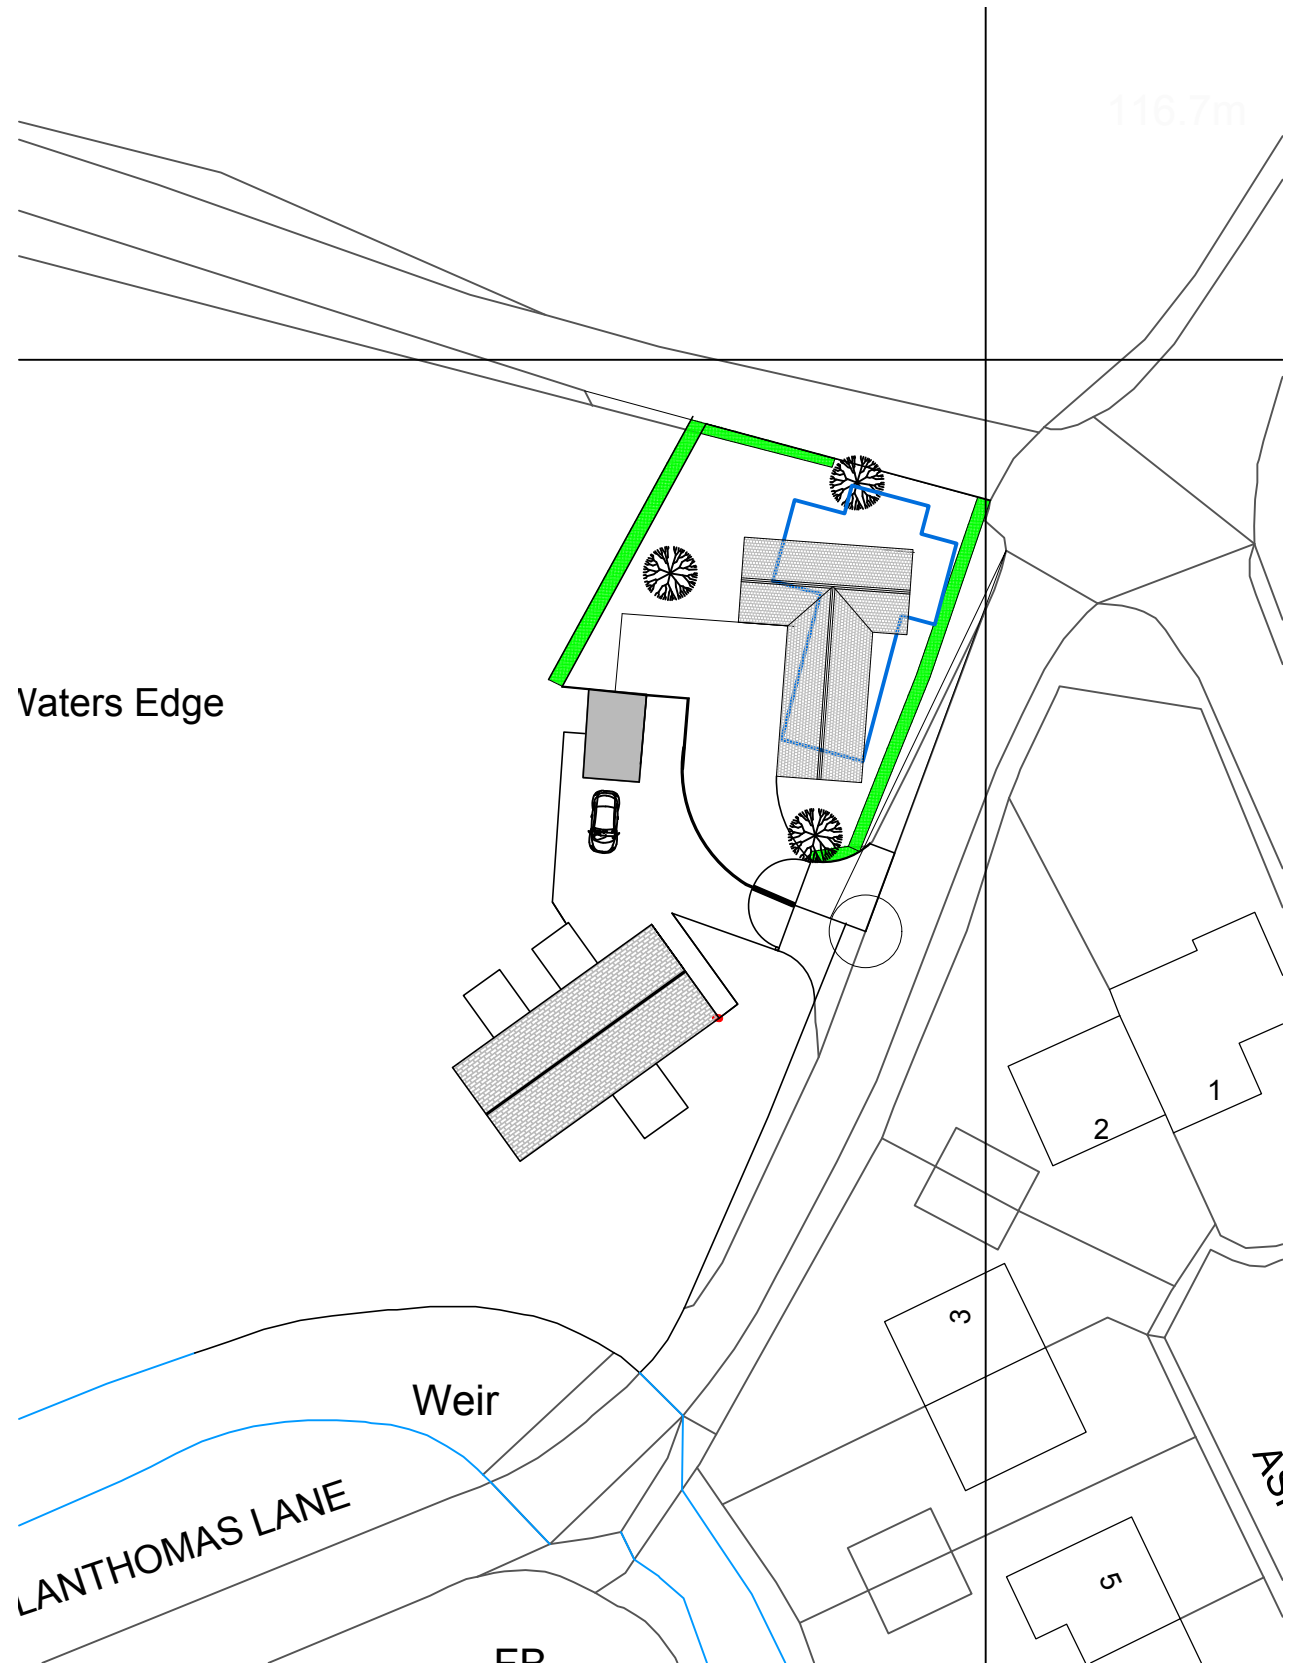

Proposed NMA (Including roof plan)

Scale bar 1:500

