



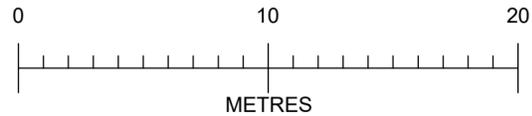

SCALE 1:200

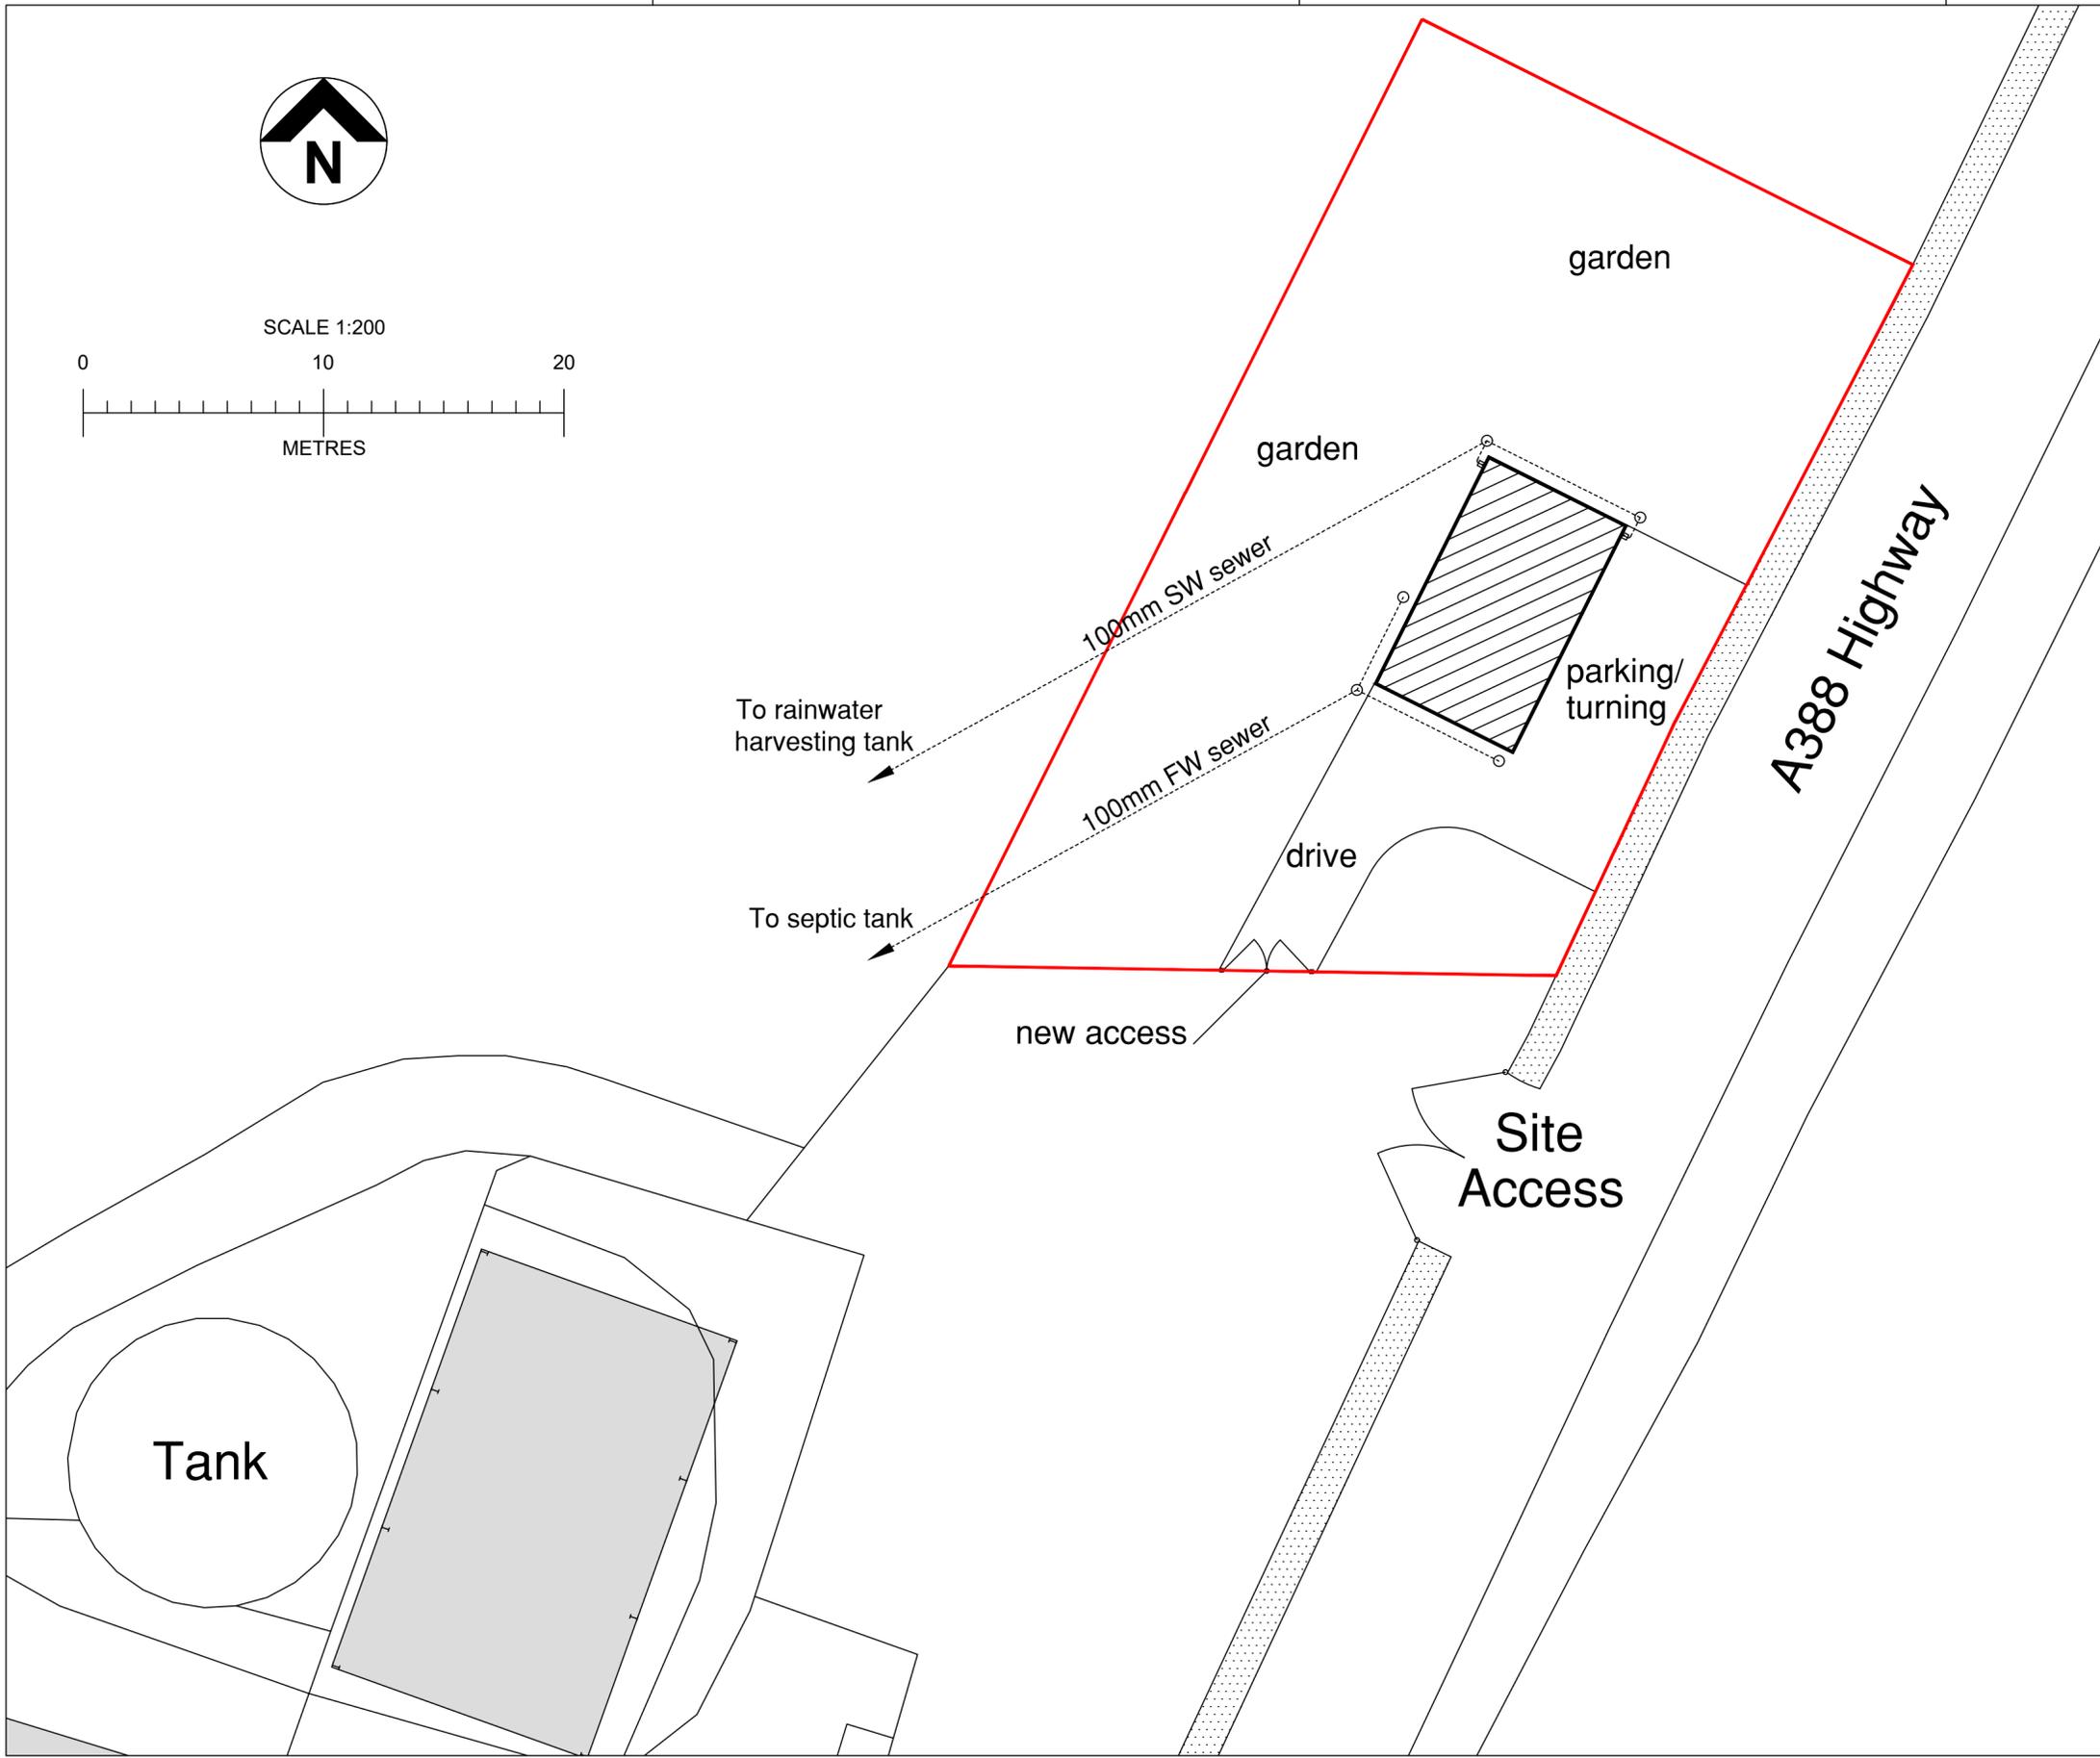

PLEASE NOTE :-
THIS DRAWING AND INFORMATION IS THE COPYRIGHT PROPERTY OF NDM DESIGNS AND IS PREPARED TO OBTAIN LOCAL AUTHORITY APPROVAL ONLY. RESPONSIBILITY IS NOT ACCEPTED FOR OTHERS SCALING DIRECTLY FROM THIS DRAWING. DO NOT SCALE FROM THIS DRAWING. USE WRITTEN DIMENSIONS ONLY.



REV:	DATE:	NOTES:

Project Title
**Proposed Dwelling at
Harracott Farm, Frithelstockstone,
Torrington EX38 8LA**

Drawing Title
Proposed Block Plan

NDM Designs 
Nick Marsland ACIOB
Building Surveyor
2 Orchard Terrace, Rumsam, Barnstaple EX32 9DY
Tel: 01271 345922 or Mobile: 07899 071270
Email: ndmdesigns@outlook.com

Drawn	N.D.M	Drawing No.	HEARD/ 02
Date	25.11.2021	Revision	
Scale	1:200 @ A2		