




- KEY:
- Application Boundary
  - 1.8m Close board fence
  - Post and rail fence
  - Permeable block paving TBC
  - Existing trees with RPA's in red
  - Existing trees to be removed
  - Refuse collection point
  - RCP
  - Blis to be kept in rear gardens

ACCOMMODATION SCHEDULE			
HOUSE TYPE NAME	BEDS	NO. OF UNITS	
Palomino	3	2	
Palomino A	3	2	
Cartagena	4	2	
<b>TOTAL</b>		<b>6</b>	

REVISION: A 05.11.2021 ISSUED FOR PLANNING

NOTES:  
 © Copyright of this drawing remains vested with V4 Architects Ltd. All rights reserved. No part of this drawing is to be reproduced, stored in a retrieval system, or transmitted in any form or by any means, electronic, mechanical, photocopying, recording, or by any information storage and retrieval system, without the prior written permission of V4 Architects Ltd. Use of the drawings for third parties must be agreed with V4 Architects Ltd. For construction check and use figured dimensions only. All dimensions are to be taken from the finished ground level. If you have any questions on the drawings, please do not hesitate to contact us at: studio@v4architects.com 01908 464 325 V4 Architects Ltd.

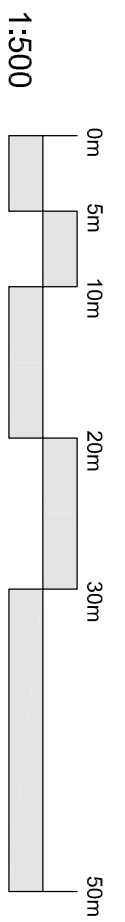

PROJECT: Land off Church Street, Hargrave  
 CLIENT: Bastion Group  
 DRAWING SHEET: Site Layout  
 DRAWING NUMBER & REVISION: V41000-001A

DATE: Oct 2021  
 SCALE: 1:500@A3  
 STATUS: PLANNING

