



NOTE
 This drawing is not to be scaled.
 All dimensions to be checked on site and any discrepancies to be reported to the Contract Administrator.
 All drawings to be read in conjunction with specification where applicable.

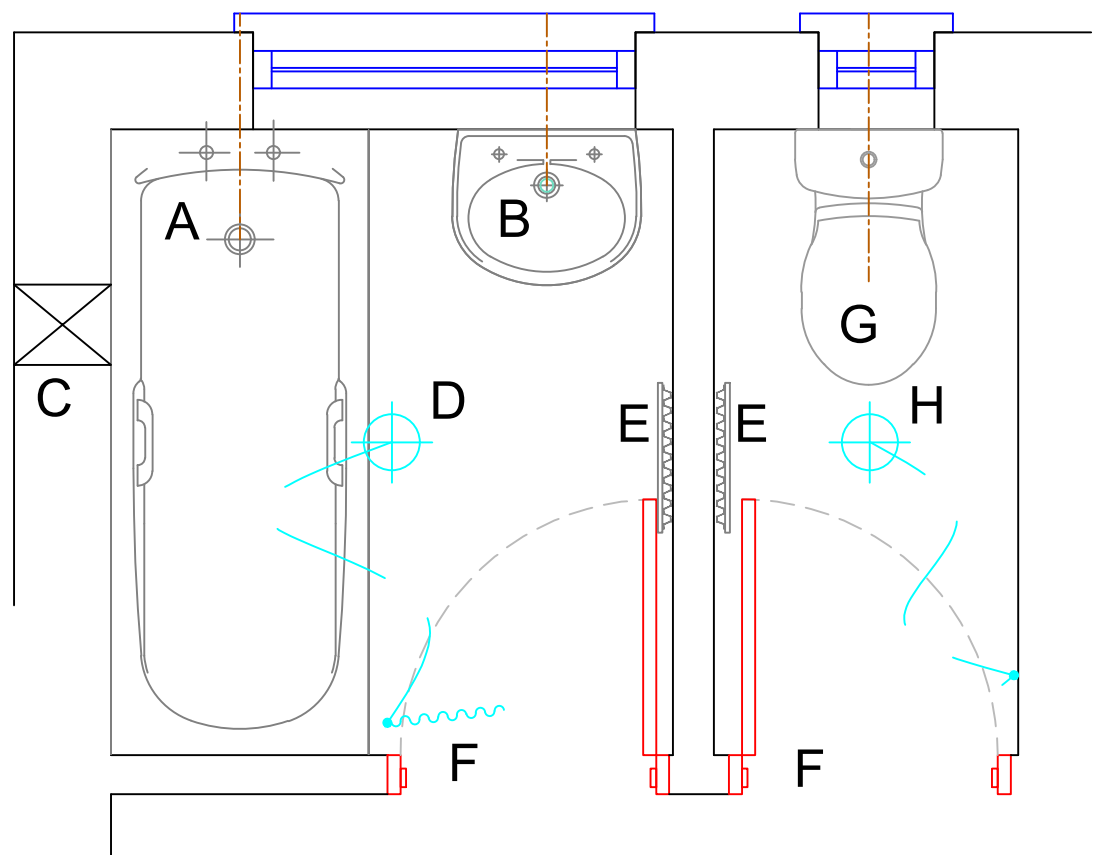

EXISTING BATHROOM

- A. Existing bath
- B. Wash hand basin
- C. Air brick in external wall
- D. Light fitting with pull cord light switch
- E. single panel radiator
- F. 685mm wide doors
- G. W.C. pan and cistern
- H. Light fitting with single gang switch

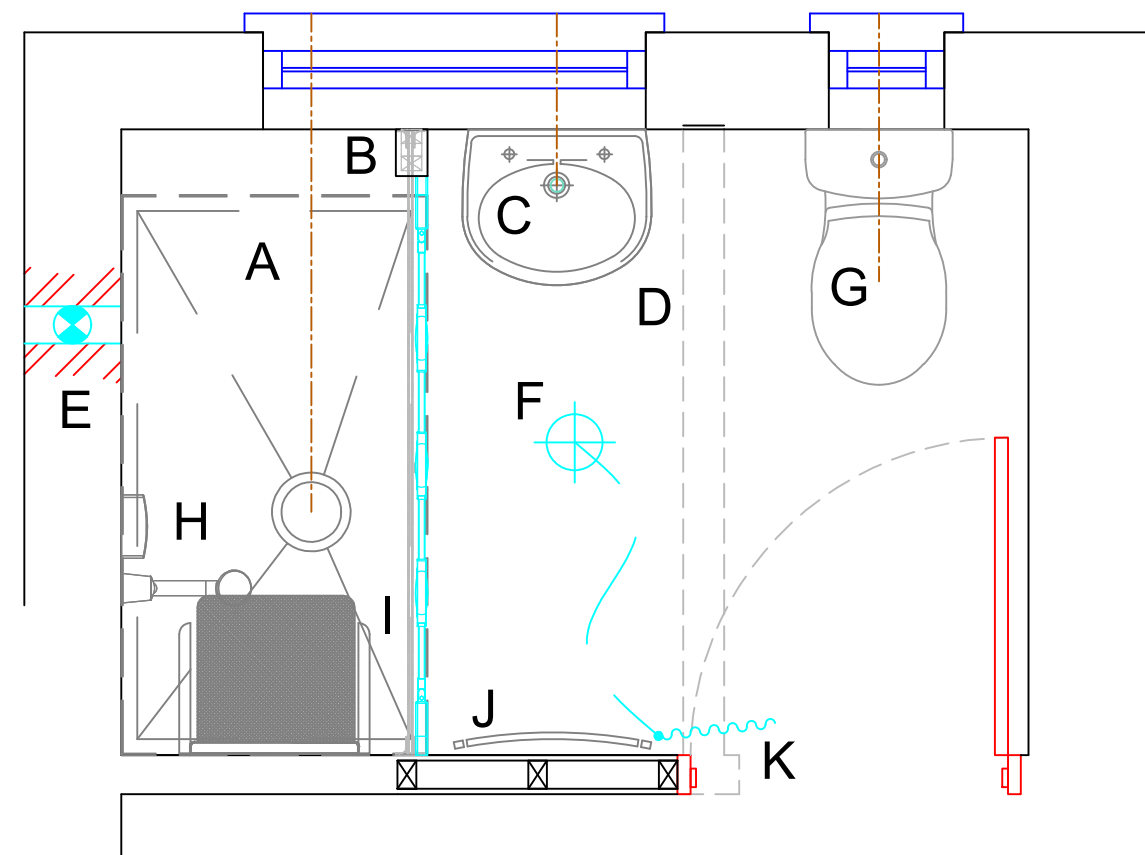

PROPOSED SHOWER ROOM

- A. AKW shower former with screens and curtain rail and weighted curtain above
- B. Half height stud post to support end of screen
- C. Wash hand basin - wall mounted
- D. Wall removed
- E. Lo-voltage extractor fan thro air brick in external wall
- F. Ceiling mounted vapour sealed light fitting with pull cord light switch
- G. New close coupled W.C. pan and cistern
- H. Thermostatically controlled electric shower with riser bar and extended hose
- I. Wall mounted fold down padded shower chair
- J. New chrome towel rail radiator
- K. New 826mm door and frame set in new stud wall

Rev.	Description	Date	Drwn By	Chkd.



Client :
 Mr Askin Nas
 71 Bridge Road Erith Kent DA8 2DE
 Client Ref Number :
 Project :
 Level Access Shower
 Hardstanding
 Site Ref \ USRN :

Drawing Title :
Existing and Proposed Plan

Drawn By : R.J.T. Checked : Approved :

Date : January 2021 Scale : 1:50 @ : A3

Drawing No : **19/03472/03** Rev. No :