
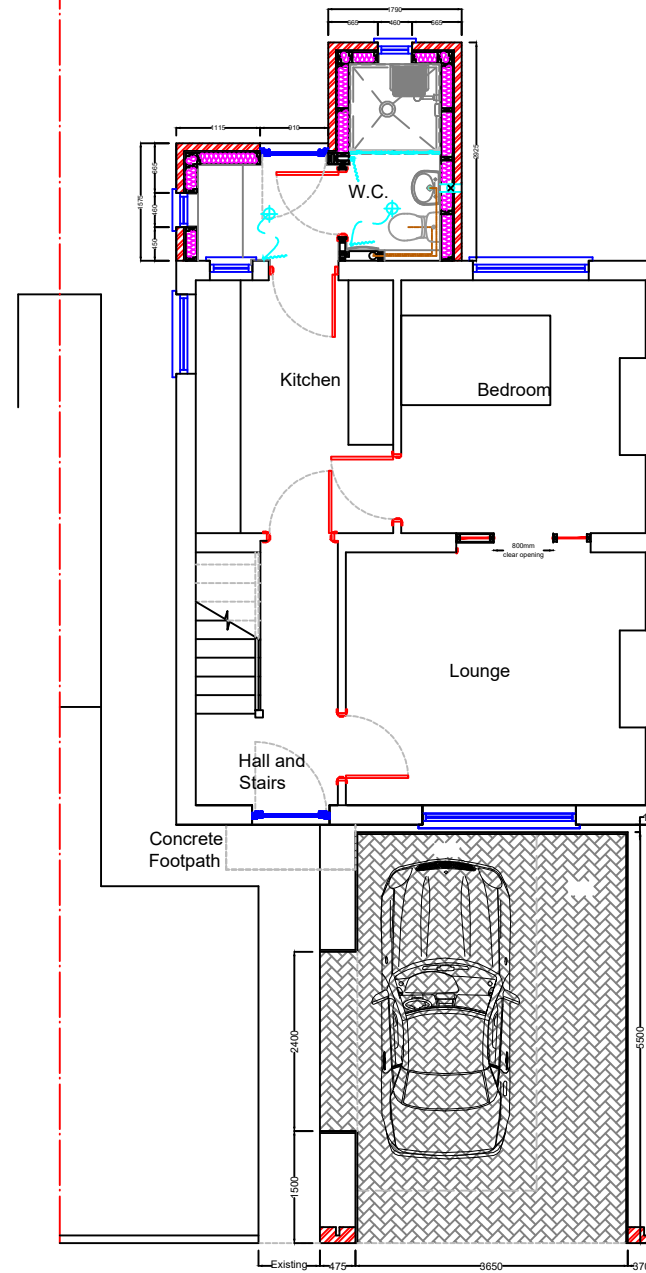


**NOTE**

This drawing is not to be scaled.  
 All dimensions to be checked on site and any discrepancies to be reported to the Contract Administrator.  
 All drawings to be read in conjunction with specification where applicable.

Rev.	Description	Date	Drwn By	Chkd.

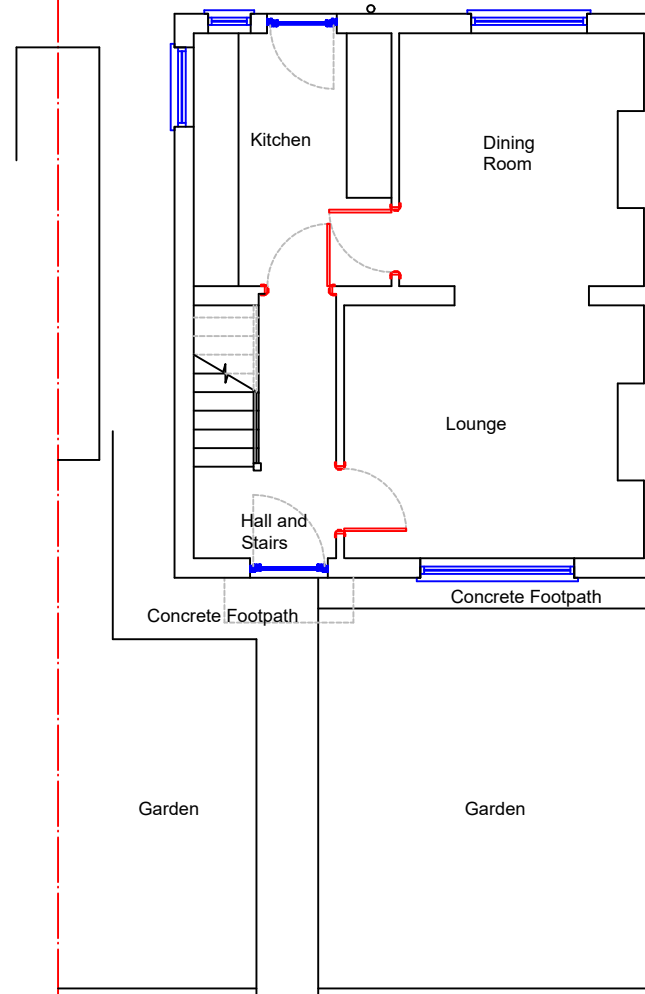

Client :  
 Mr Askin Nas  
 71 Bridge Road Erith Kent DA8 2DE  
 Client Ref Number :  
 Project :  
 Ground Floor Level Access Shower  
 Hardstanding  
 Site Ref \ USRN :

Drawing Title :  
 Existing Plan  
 Proposed Plan

Drawn By : R.J.T.      Checked :      Approved :

Date : December 2020      Scale : 1:100 @ : A3

Drawing No :  
**19/03472/01**      Rev. No :