


NOTE

This drawing is not to be scaled.
All dimensions to be checked on site and any discrepancies to be reported to the Contract Administrator.
All drawings to be read in conjunction with specification where applicable.



Rev.	Description	Date	Drwn By	Chkd.

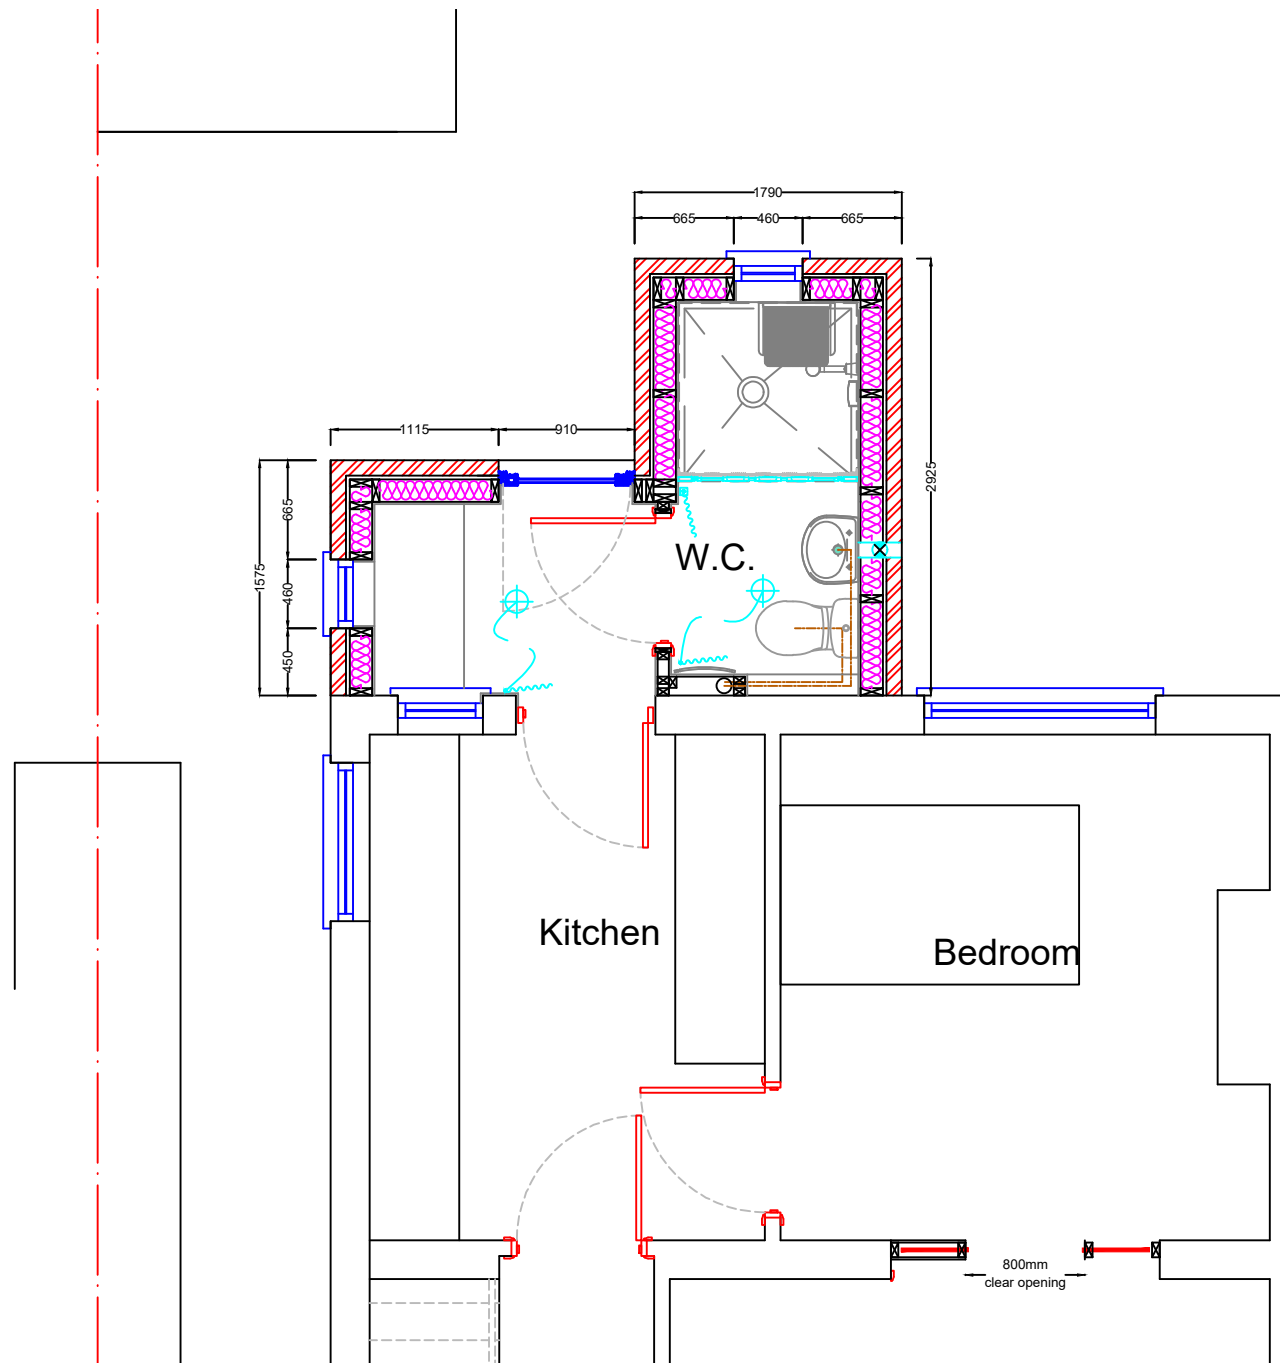

Client :
Mr Askin Nas
71 Bridge Road Erith Kent DA8 2DE
Client Ref Number :
Project :
Ground Floor Level Access
Shower and Hardstanding
Site Ref \ USRN :

Drawing Title :
Proposed Plan
Wet Room Extension

Drawn By : R.J.T. Checked : Approved :

Date : December 2020 Scale : 1:50 @ : A3

Drawing No : 19/03472/03 Rev. No :