


Plan of brick pier 1/10

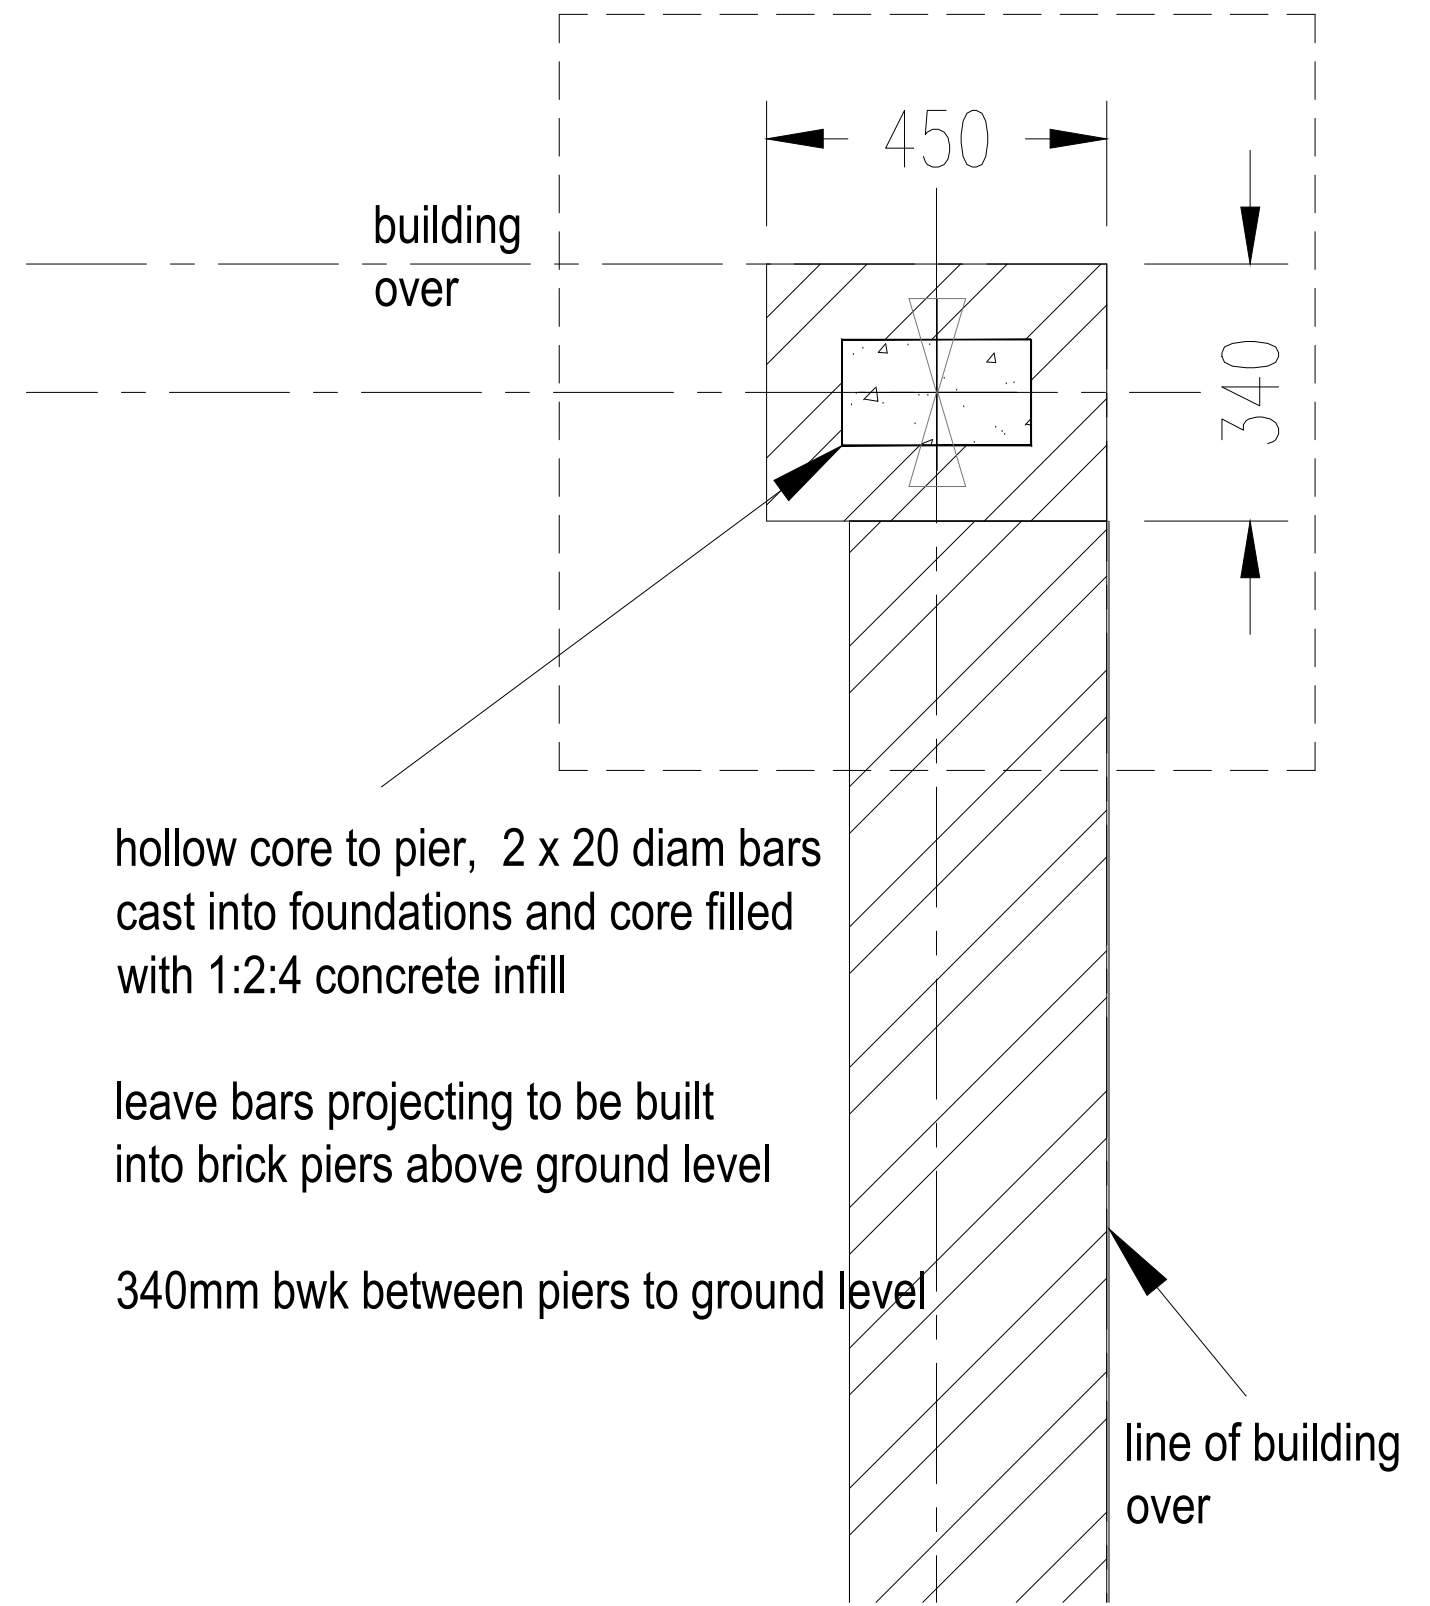

client Mr Julian Fry  
 Old Rosings, Farley Lane,  
 Westerham. Kent. TN16 1UD

Proposed FOUNDATION SETTING OUT  
 JOB NO. 320/08