


Existing unaffected

Existing garden

02
E(00)_101

Existing block plan

1:500@A3

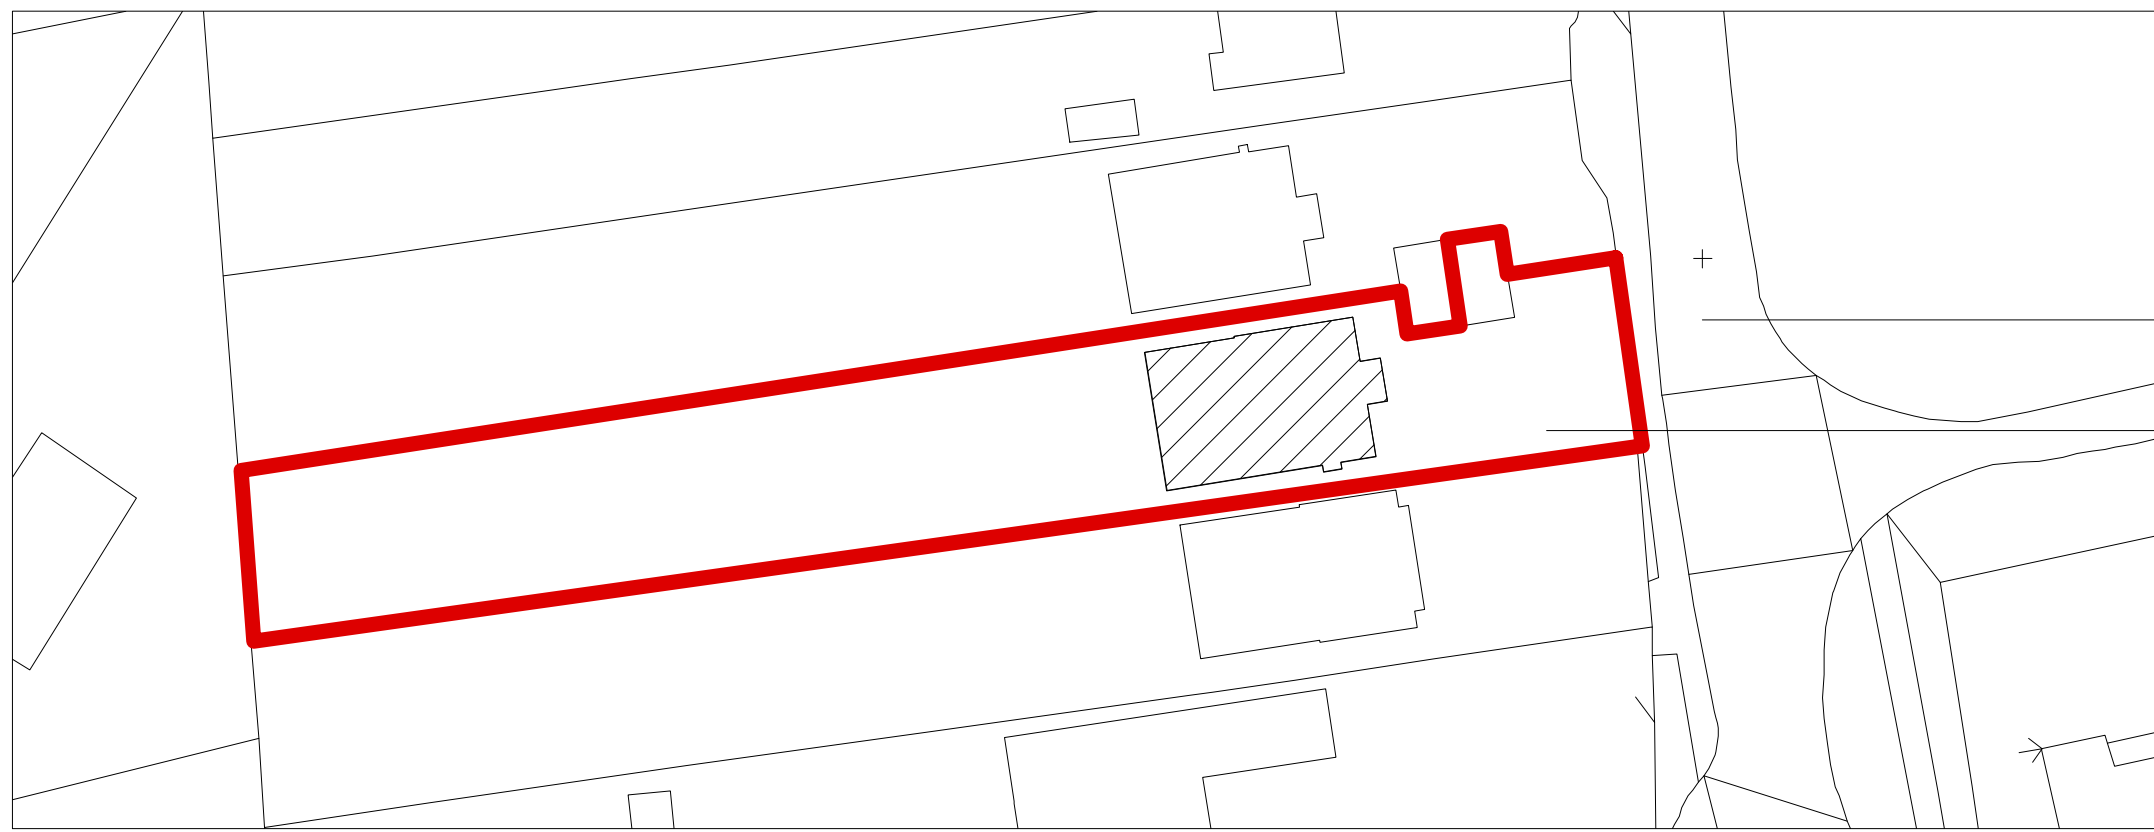

Existing highway unaffected

Existing front garden unaffected

02
E(00)_101

Proposed block plan

1:500@A3

NIKJOO

info@nikjoo.co.uk
Copyright of NIKJOO LTD

PROJECT
14 Witches Lane
Sevenoaks
TN13 2AU

PLANNING

DRAWING NAME	DRAWING NUMBER
Existing and Proposed Block Plan	047_E(00)_100

DATE	18/11/21
SCALE	Varies

Rev.	Date	Description
-	-	-

REVISION -

