




01 Existing Section
P(03)_100 1:100@A3

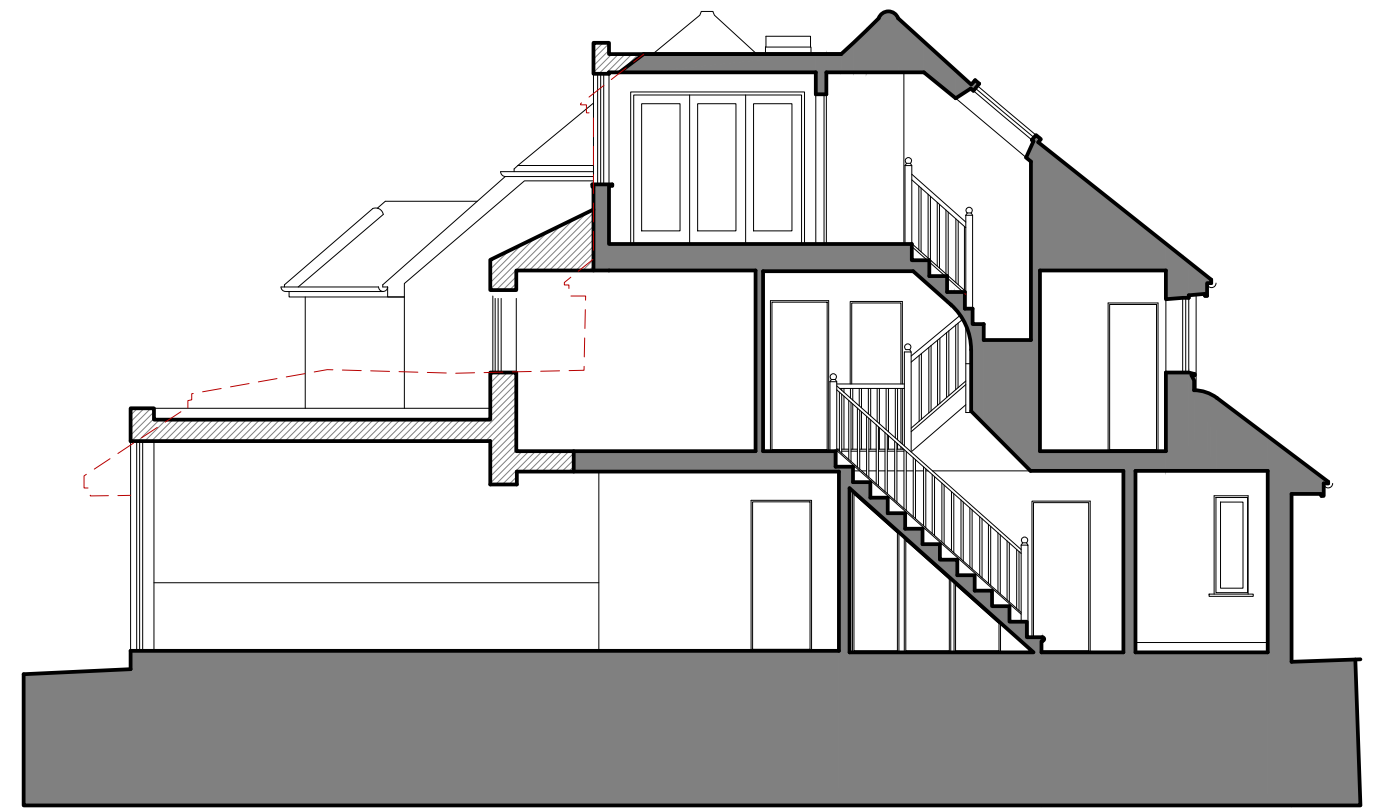

Existing section shown dashed for comparison

02 Proposed Section
P(03)_100 1:100@A3

NIKJOO

info@nikjoo.co.uk
Copyright of NIKJOO LTD

PROJECT

14 Witches Lane
Sevenoaks
TN13 2AU

PLANNING

DRAWING NAME DRAWING NUMBER

Existing and Proposed Section 047_P(03)_100

DATE 18/11/21

SCALE 1:100@A3

Rev.	Date	Description
-	-	-

REVISION -



1:100