


Side Elevation 01

1:100@A3

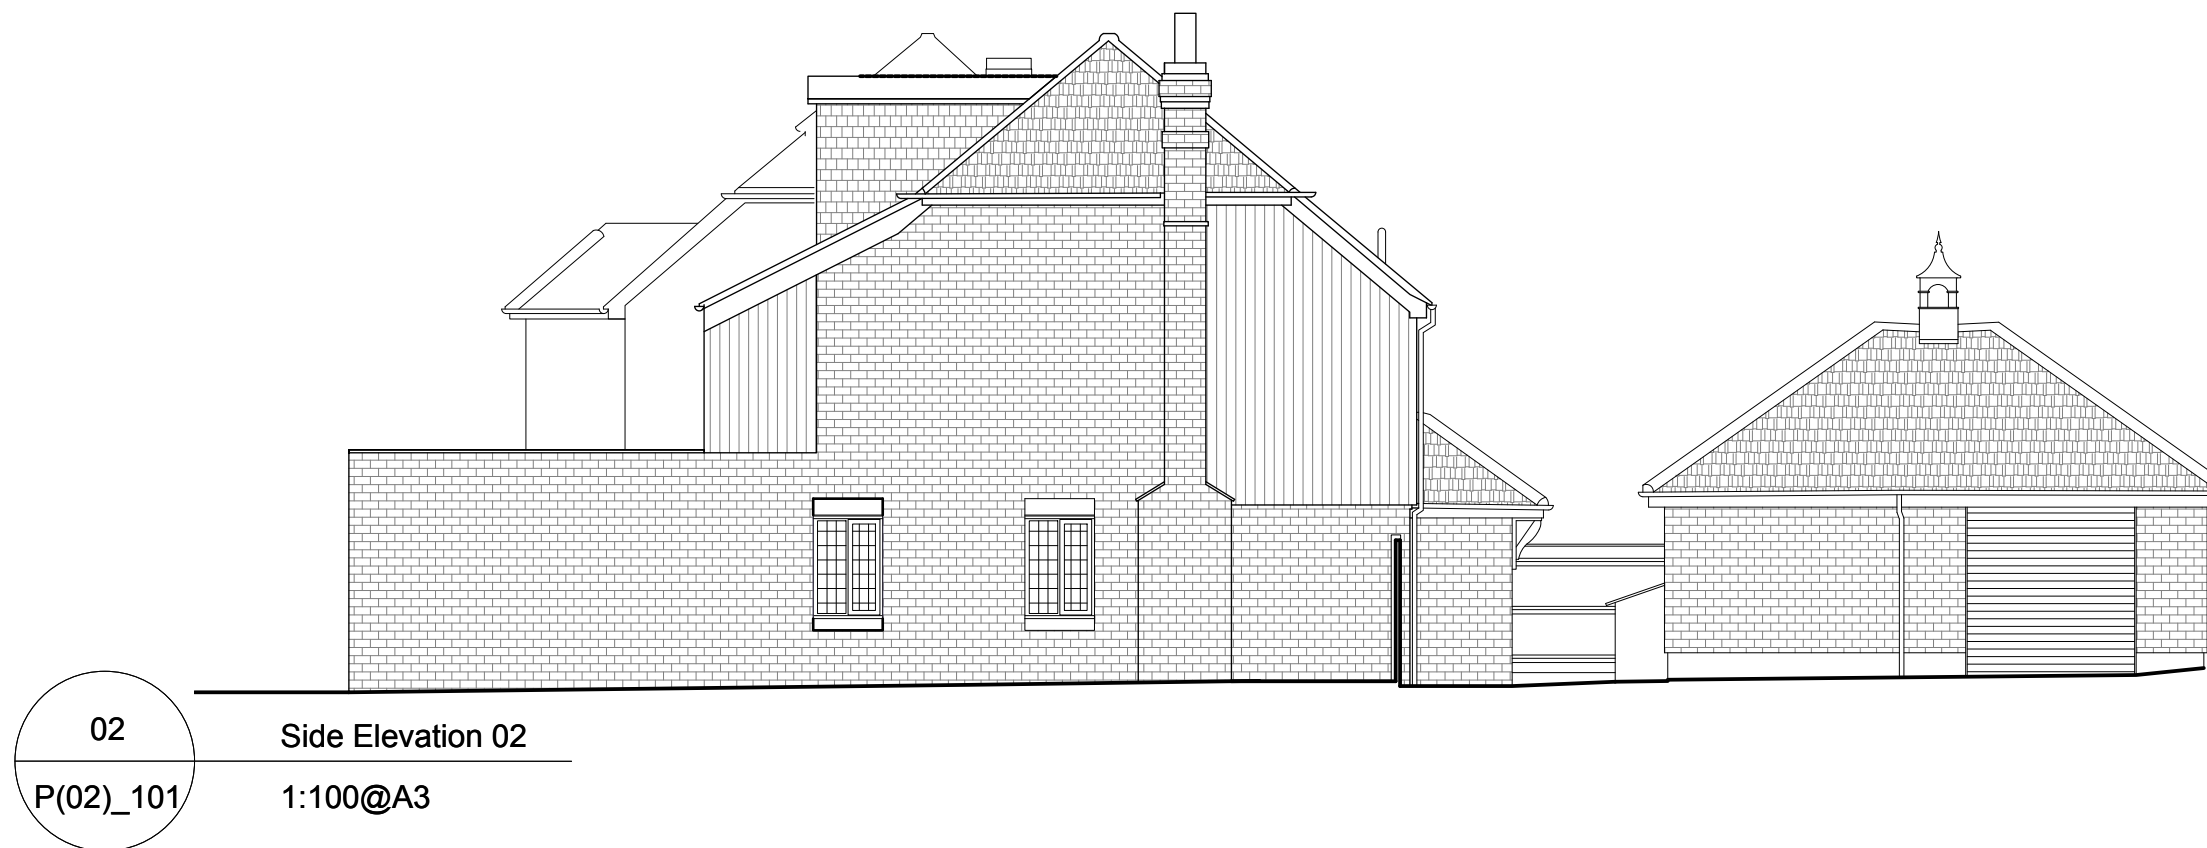

Side Elevation 02

1:100@A3

**NIKJOO**

info@nikjoo.co.uk  
Copyright of NIKJOO LTD

PROJECT

14 Witches Lane  
Sevenoaks  
TN13 2AU

**PLANNING**

DRAWING NAME DRAWING NUMBER


Proposed Side Elevations 047\_P(04)\_101

DATE 18/11/21

SCALE 1:100@A3

Rev.	Date	Description
-	-	-

REVISION -

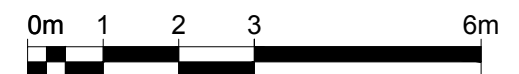

1:100