


01  
E(00)\_100

Location plan  
1:1250@A3

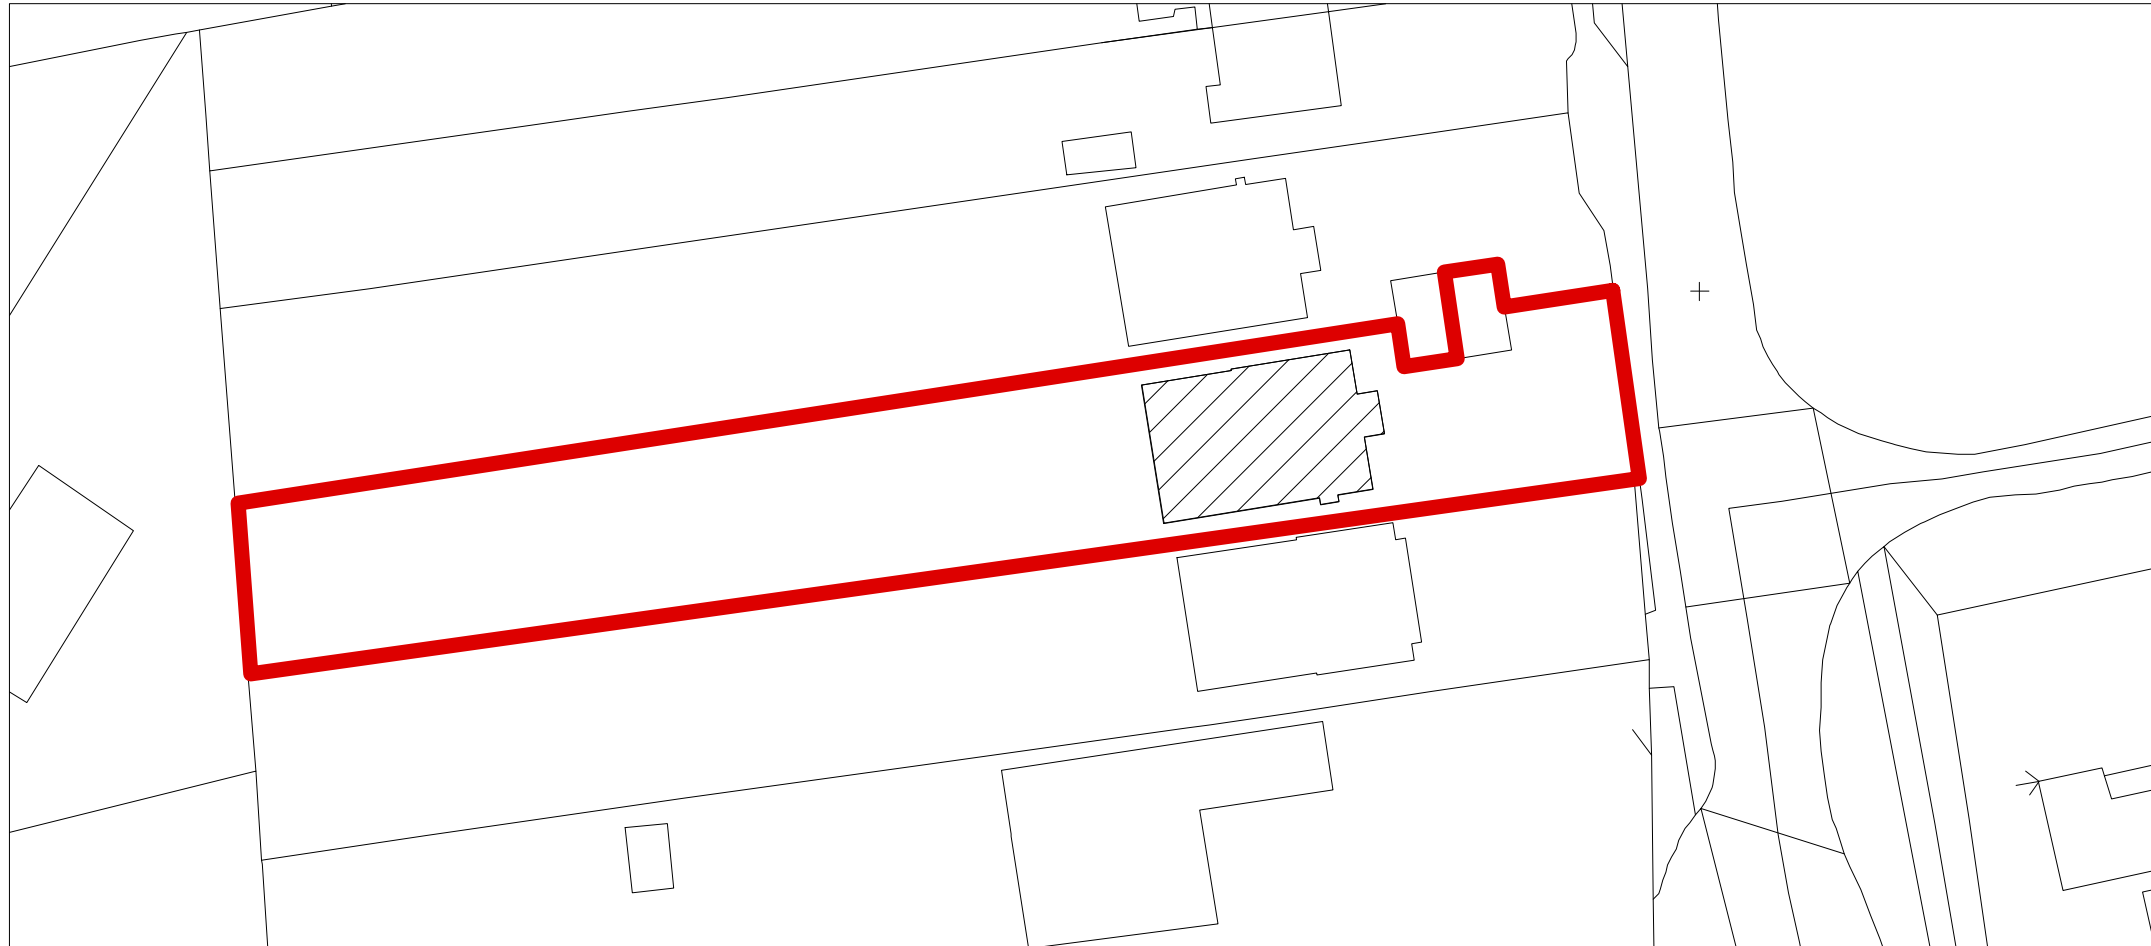

02  
E(00)\_100

Block plan  
1:500@A3

**NIKJOO**

PROJECT

14 Witches Lane  
Sevenoaks  
TN13 2AU

**PLANNING**

DRAWING NAME DRAWING NUMBER

Location and Block Plan 047\_E(00)\_100

DATE 18/11/21

SCALE Varies

Rev.	Date	Description
-	-	-

REVISION -

0m 5 10 15 30m



1:500

0m 12 25 37.5 75m



1:1250

