




elevation - north - proposed

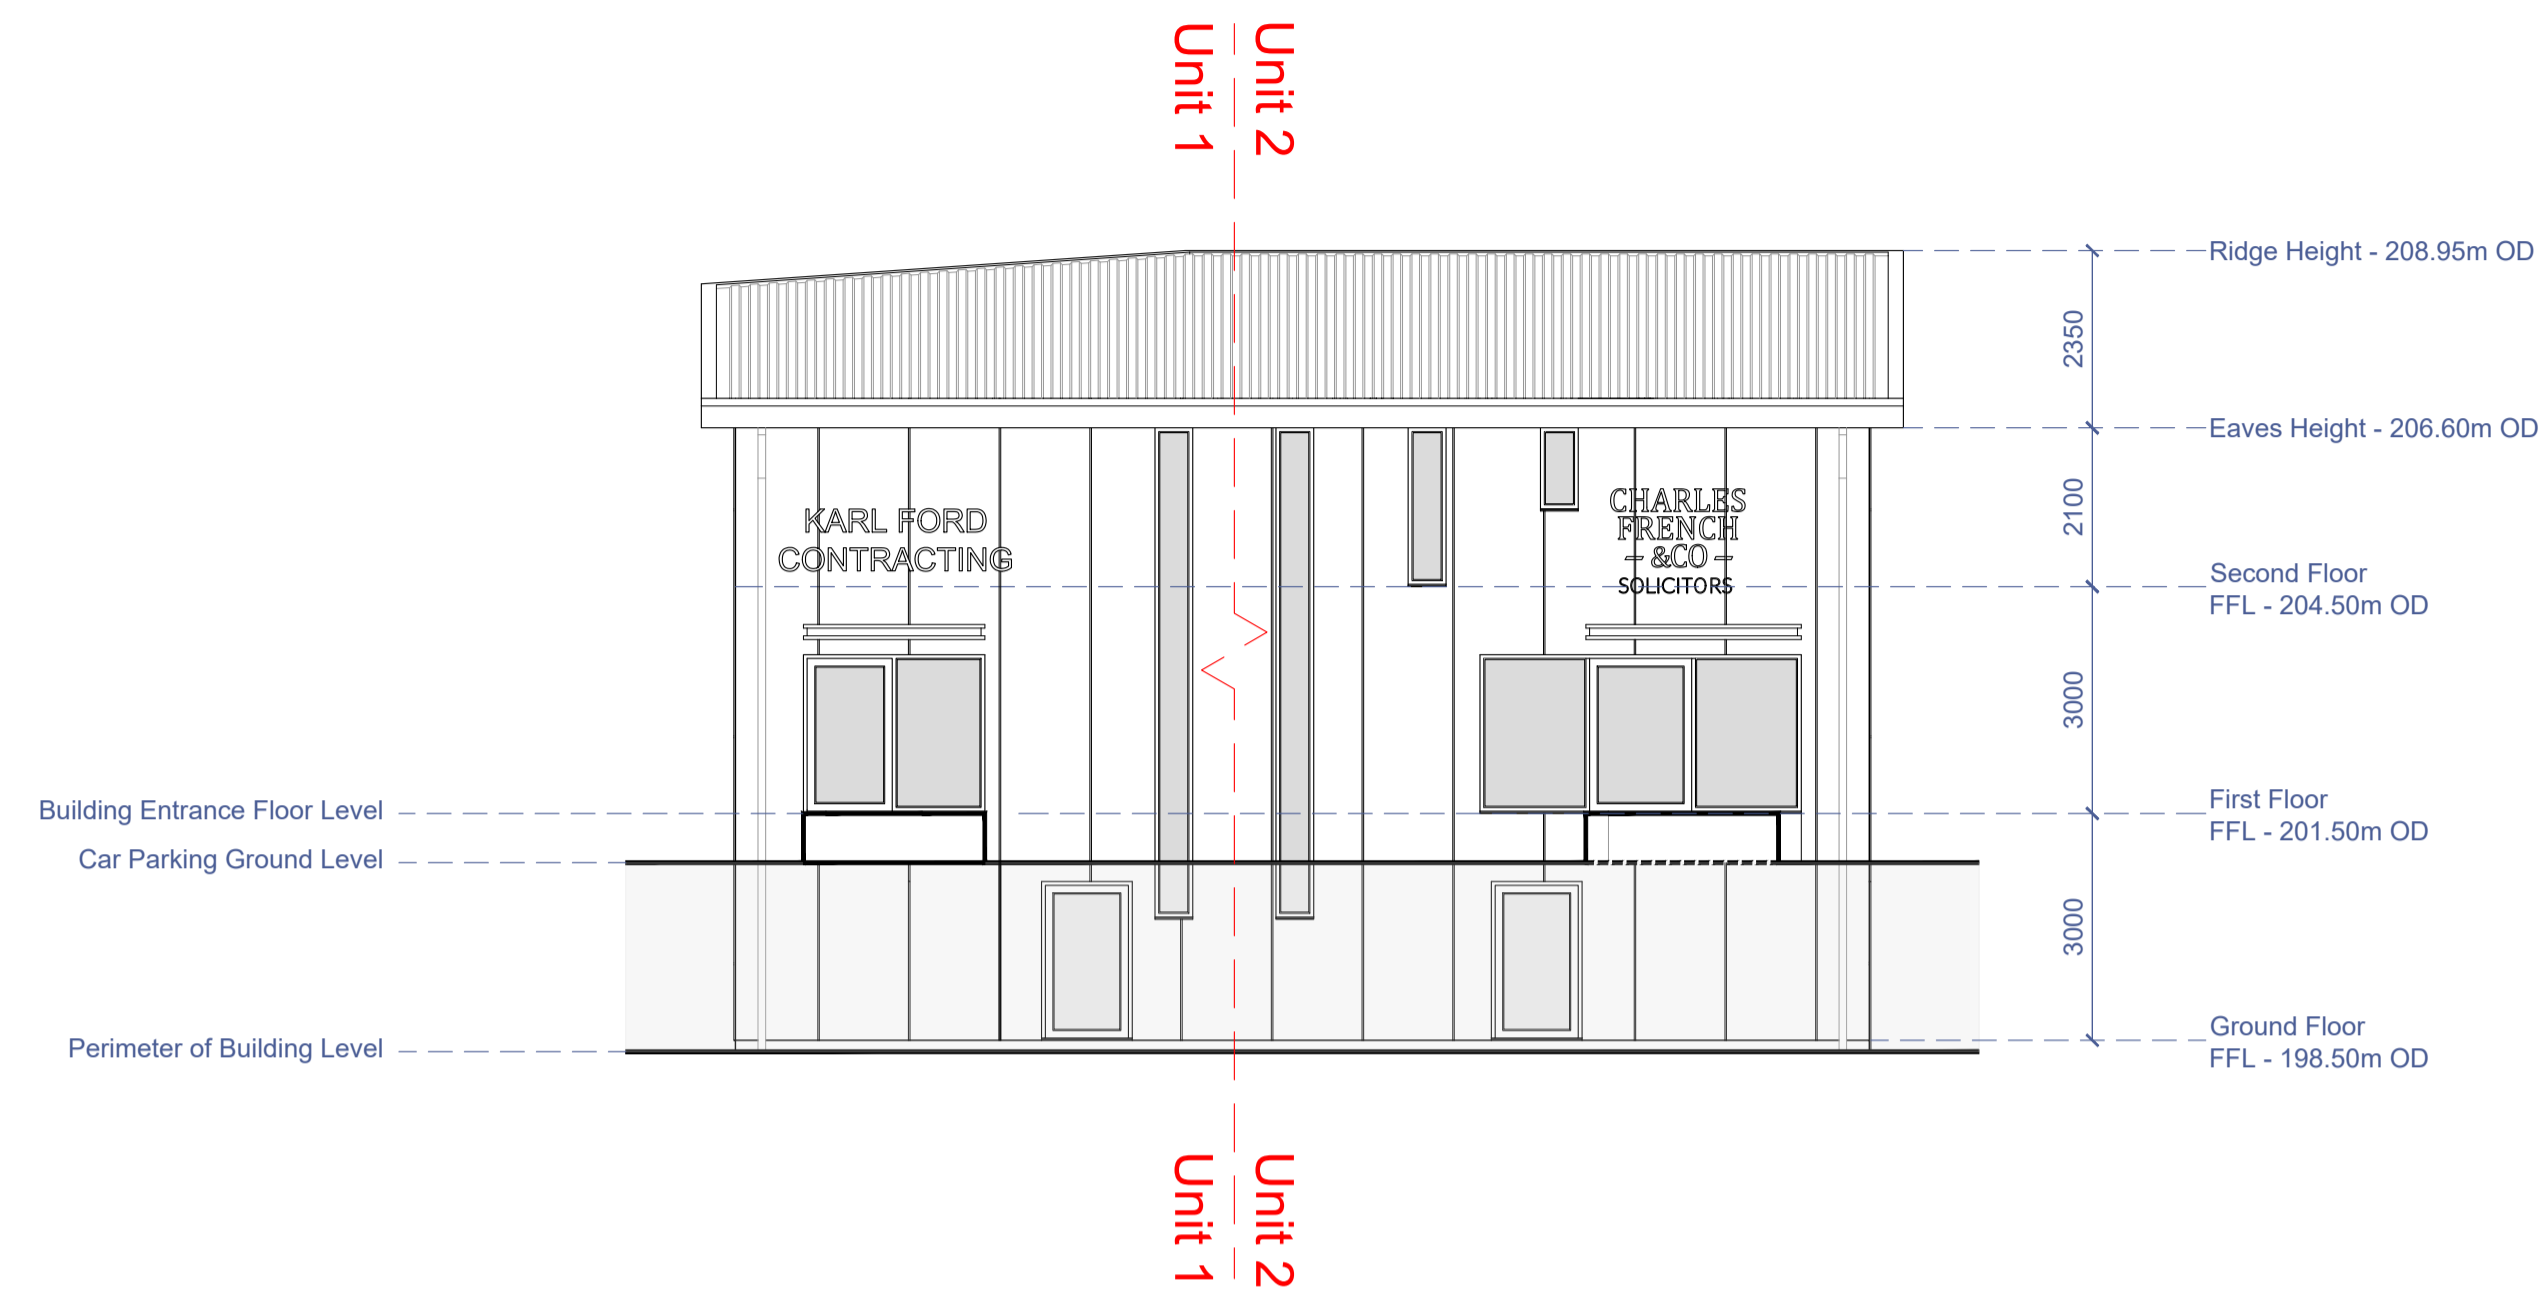


elevation - east - proposed

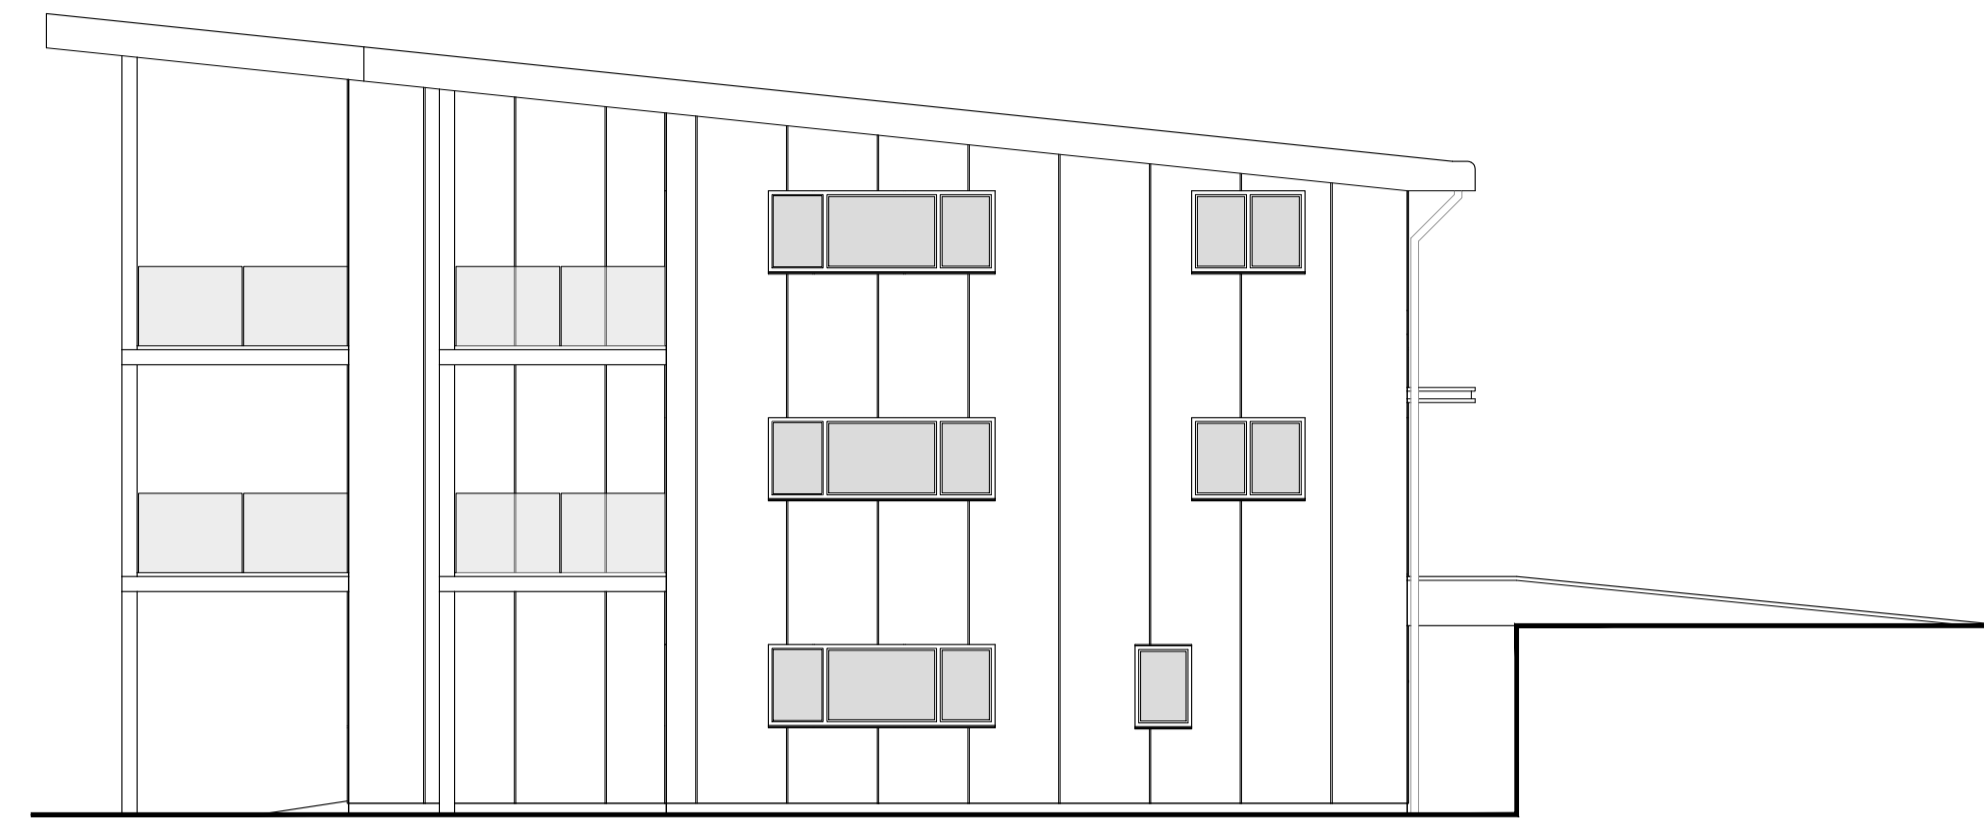

elevation - south - proposed

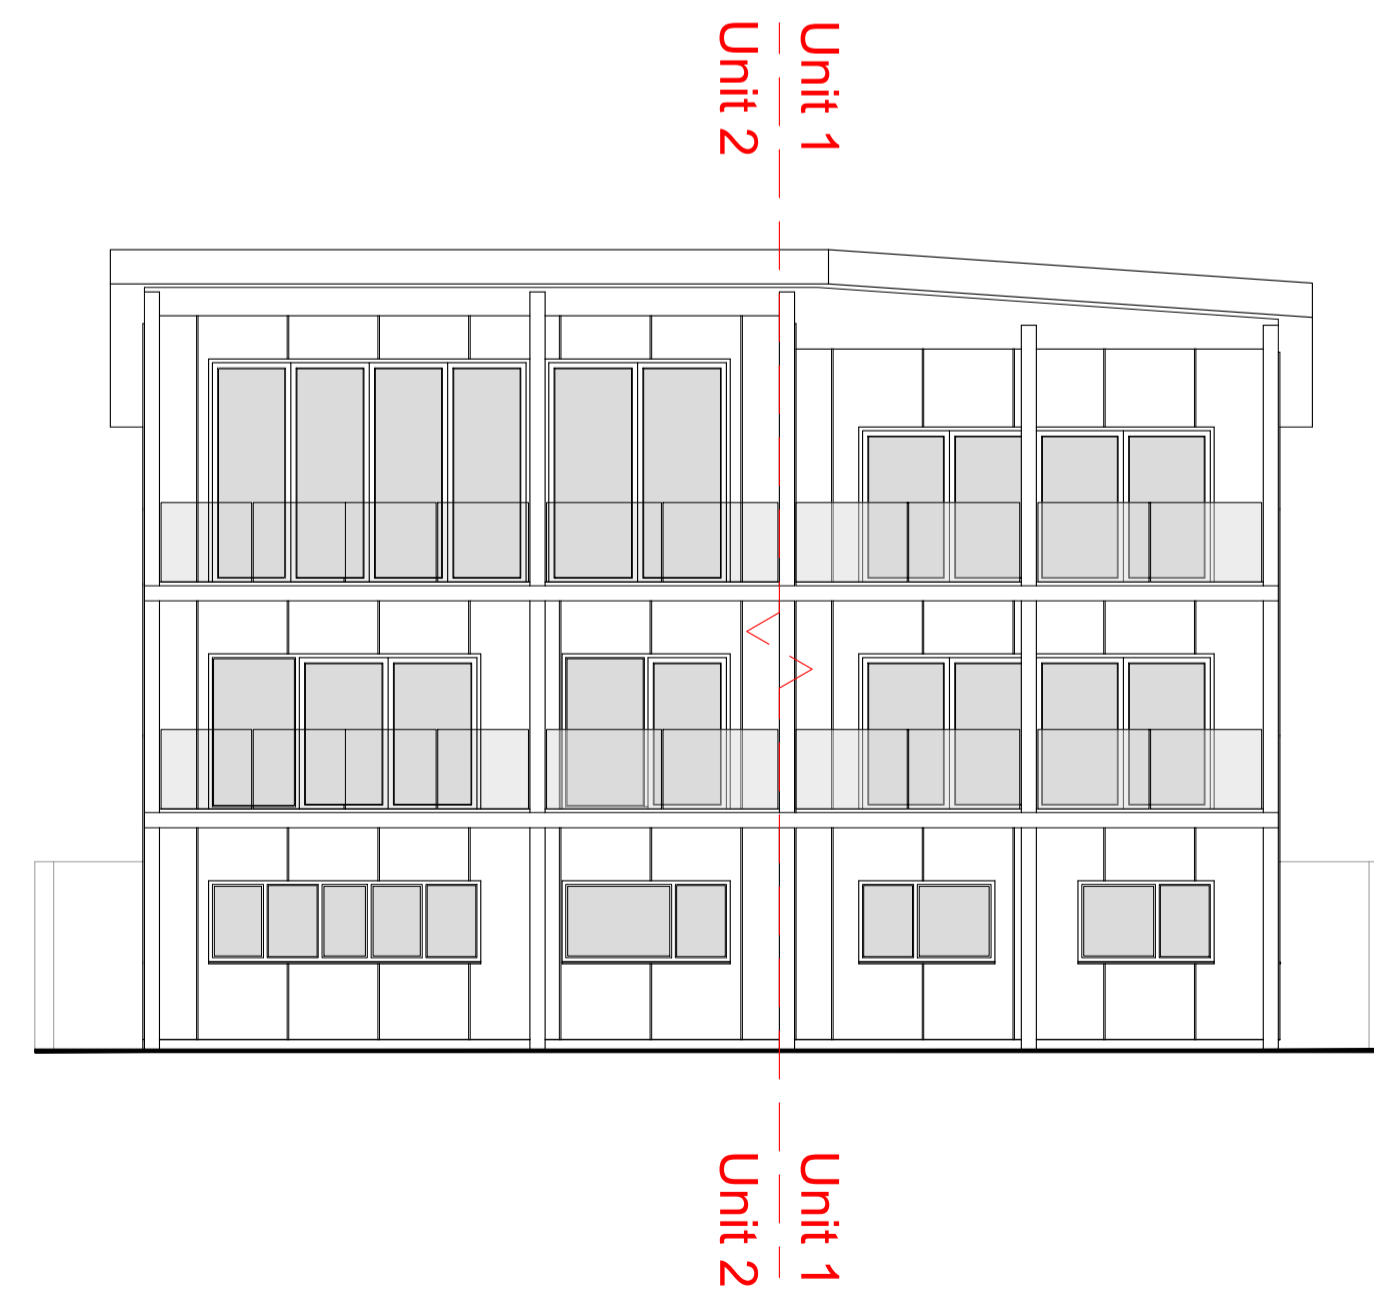

elevation - west - proposed

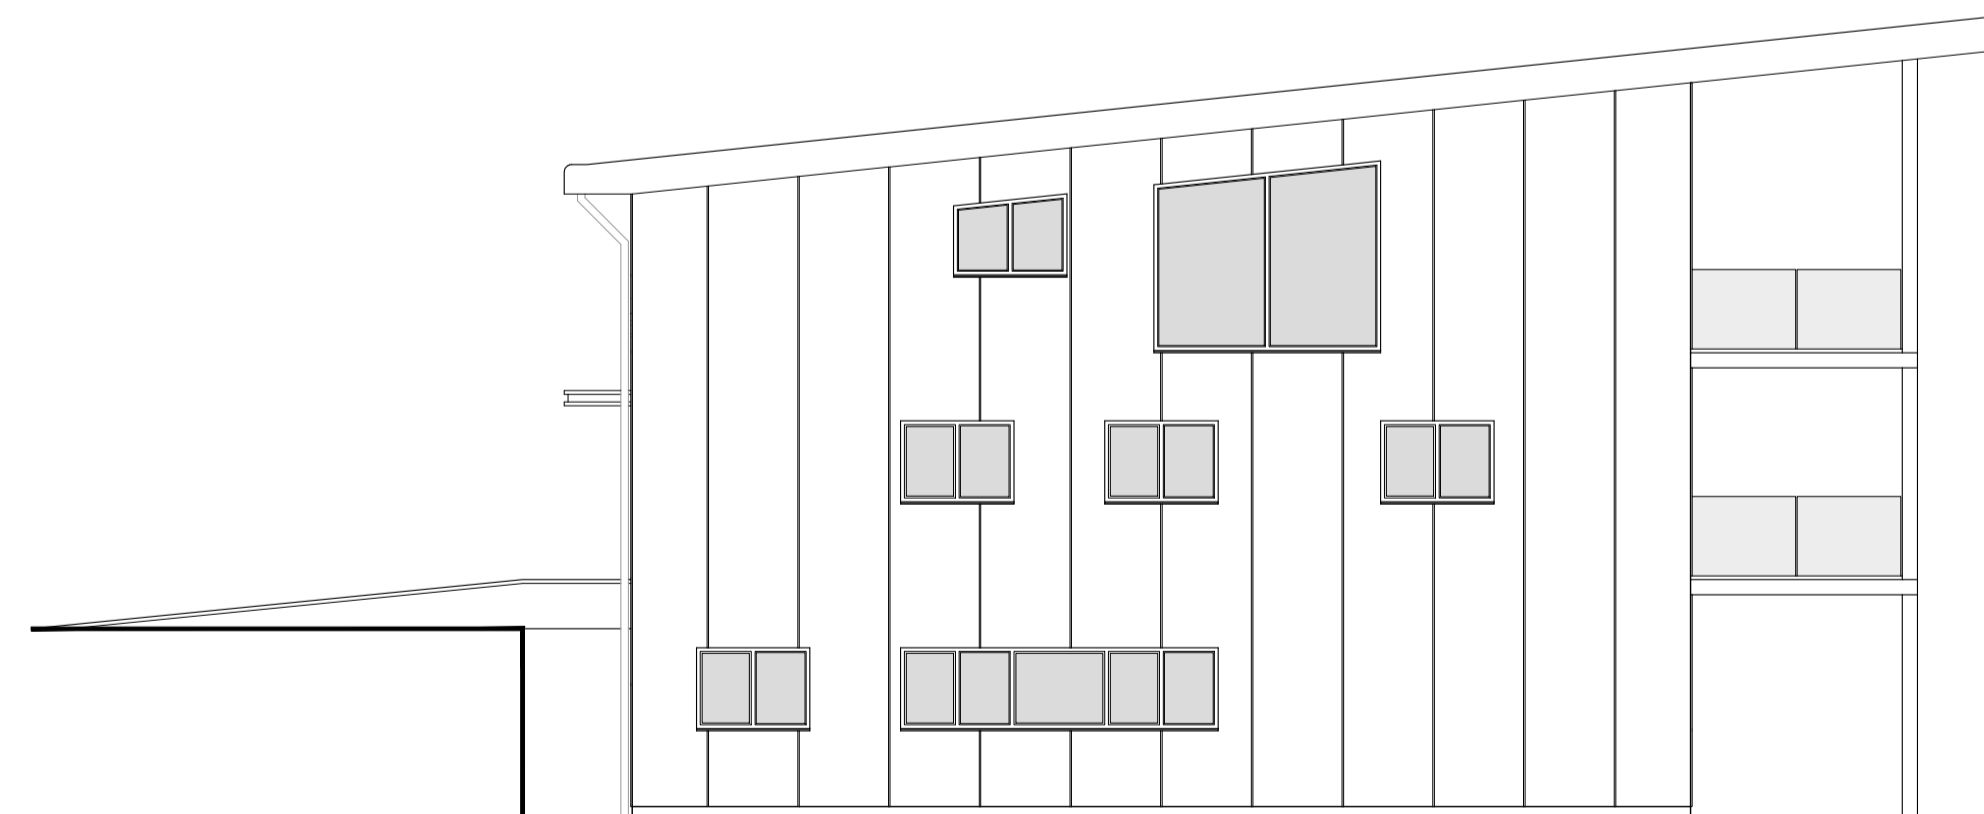

© This drawing is Copyright. It should not be relied on or used in circumstances other than those for which it was originally prepared and for which Kwalita Design Solutions was originally commissioned. Kwalita Design Solutions accepts no responsibility for this drawing to any party other than the person(s) by whom it was commissioned.

NOTES:

1. All dimensions are in millimetres unless otherwise stated.
2. Do not scale from this drawing for construction purposes.

REV	DATE	NATURE OF REVISION
P01	30.07.21	First Issue

REVISIONS



PROJECT TITLE:  
St Austell Business Park  
Client - Karl Ford  
DRAWING TITLE:  
Unit 1&2  
Proposed  
Elevations

SCALE:  
1:100  
@A1

PROJECT MANAGER: JBurr	DRAWN BY: APatgrave		
CHECKED: JB	30.07.21	APPROVED: MB	30.07.21

PROJECT	ORIGINATOR	VOLUME	LOCATION
KDS0133	- JB	- 001	- PL25 4EJ
TYPE	ROLE	NUMBER	
M3	- A	- 0010	

PROJECT REF.: KDS0133	DRAWING STATUS: Planning App	SUITABILITY: S3	REVISION: P01
-----------------------	------------------------------	-----------------	---------------