



elevation - north - proposed

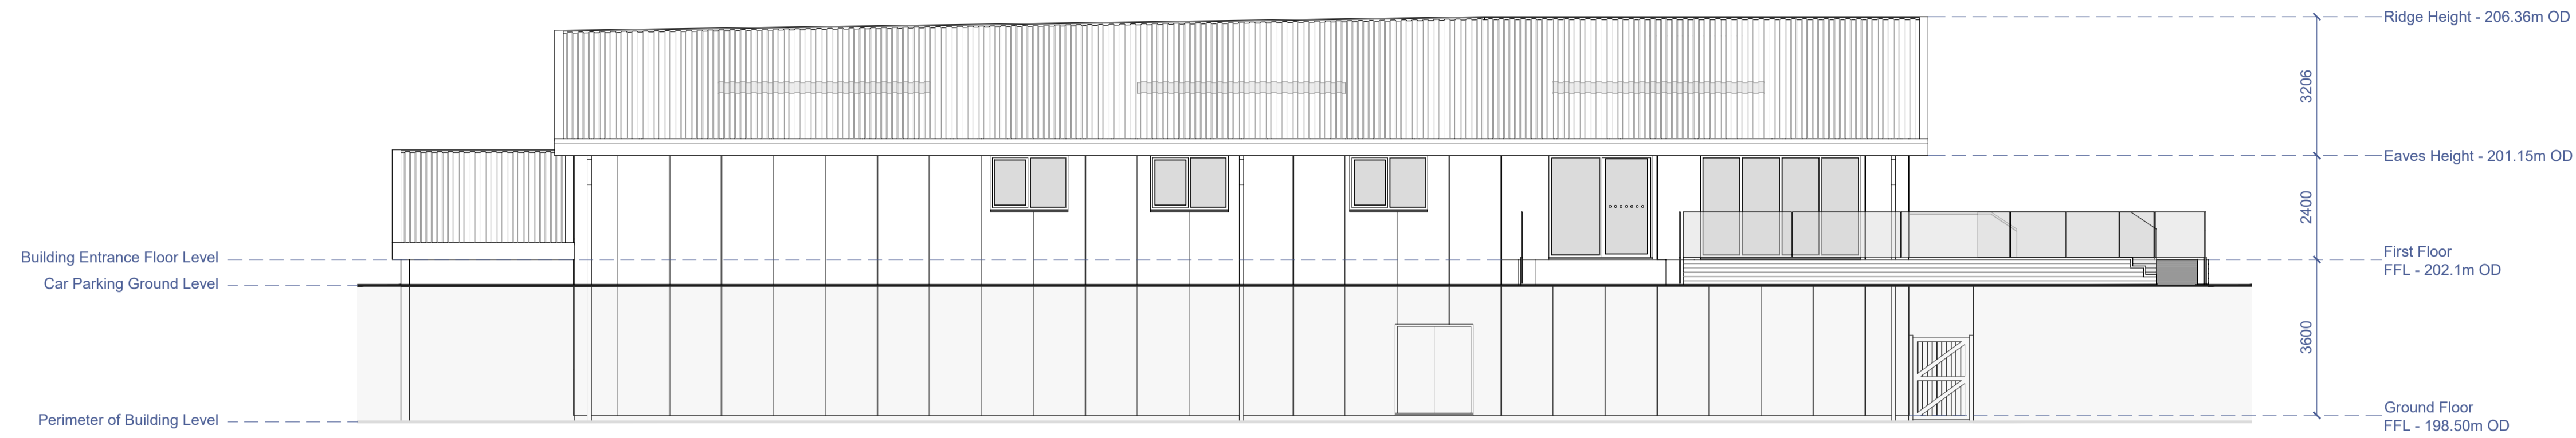

elevation - east - proposed

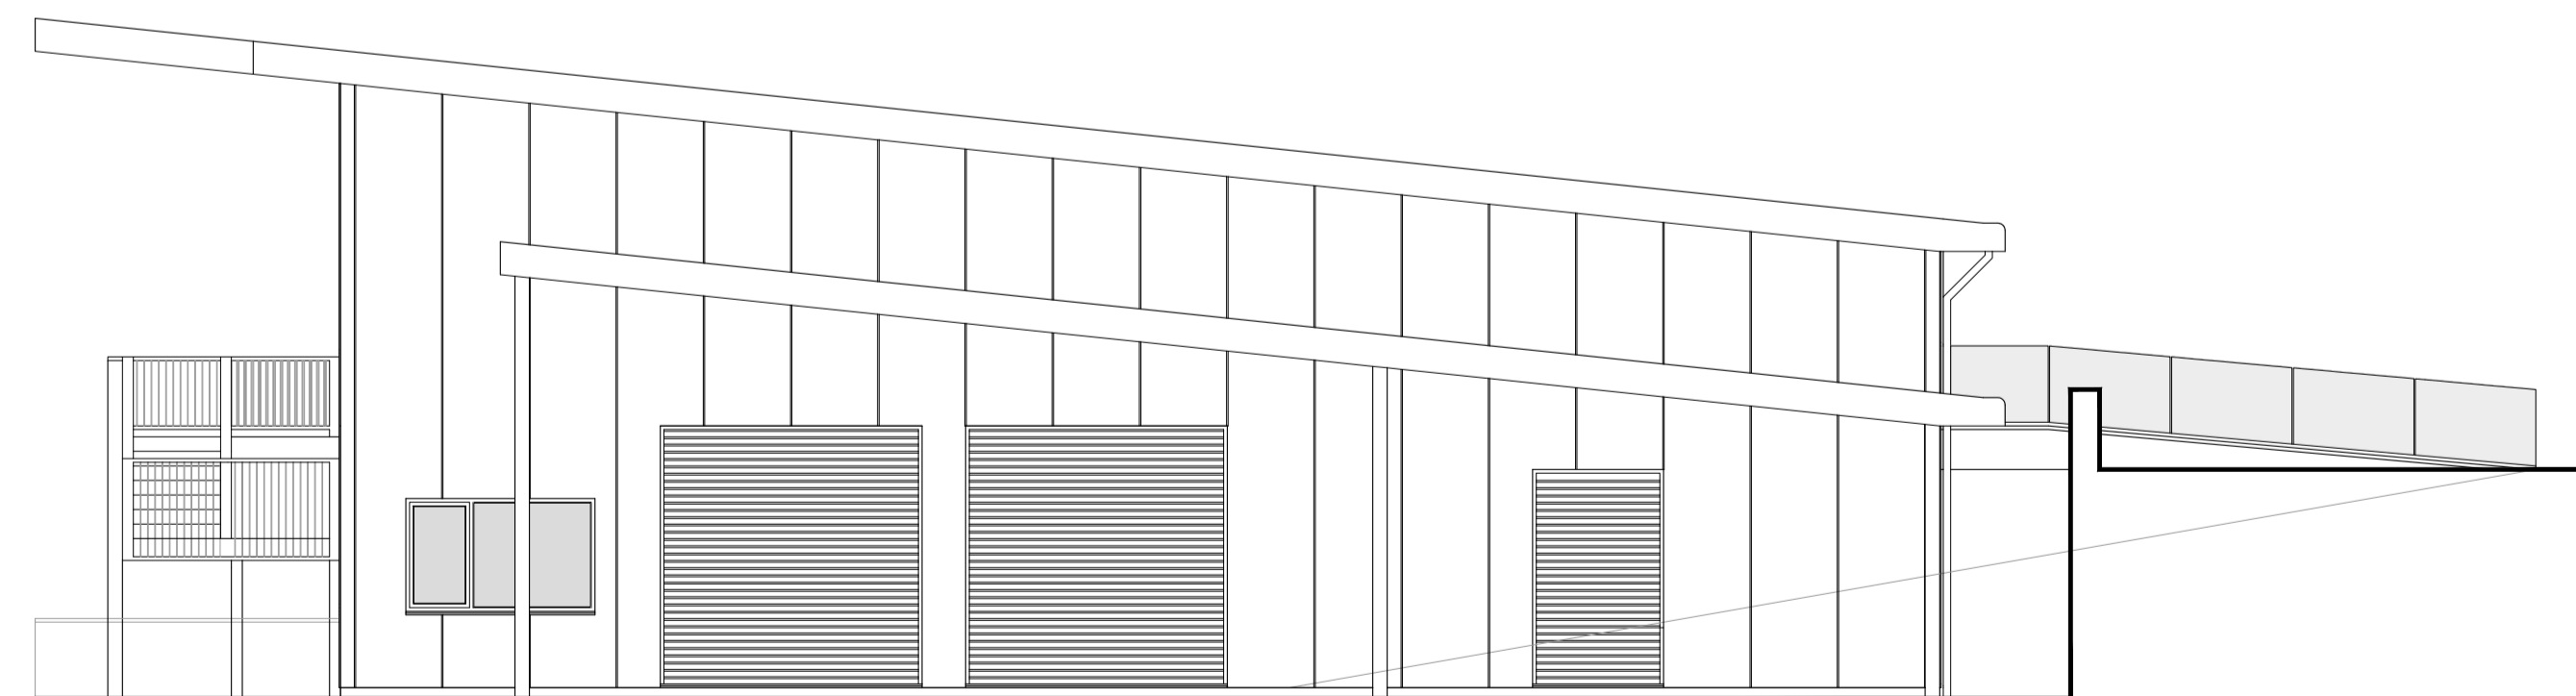

© This drawing is Copyright. It should not be relied on or used in circumstances other than those for which it was originally prepared and for which Kwalita Design Solutions was originally commissioned. Kwalita Design Solutions accepts no responsibility for this drawing to any party other than the person(s) by whom it was commissioned.

NOTES:

1. All dimensions are in millimetres unless otherwise stated.
2. Do not scale from this drawing for construction purposes.

P01	30.07.21	First Issue
REV	DATE	NATURE OF REVISION

REVISIONS



PROJECT TITLE:
St Austell Business Park
Client - Karl Ford
DRAWING TITLE:
Cafe & Bakery
Proposed
Elevations 1/2

SCALE:
1:100
@A1

PROJECT MANAGER: JBurr	DRAWN BY: APatgrave
CHECKED: JB	APPROVED: MB
30.07.21	30.07.21

DRAWING NO:			
PROJECT	ORIGINATOR	VOLUME	LOCATION
KDS0133	- JB	- 001	- PL25 4EJ
TYPE	ROLE	NUMBER	
M3	- A	- 0014	

PROJECT REF.:	DRAWING STATUS:	SUITABILITY:	REVISION:
KDS0133	Planning App	S3	P01