



Mews

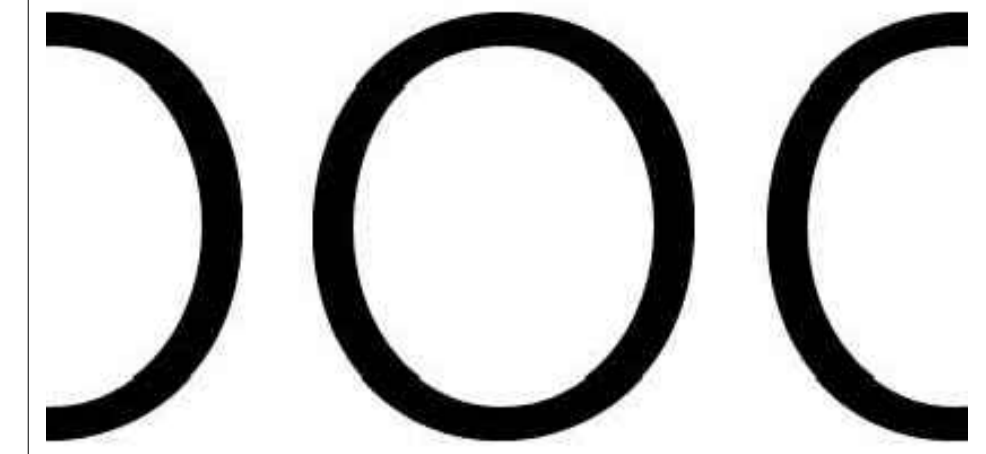

NOTES
 This drawing is the copyright of Loop Design. It must not be copied or reproduced without written consent. Only figured dimensions are to be taken from this drawing. All contractors must visit the site and be responsible for taking and checking all dimensions related to the works shown on this drawing.

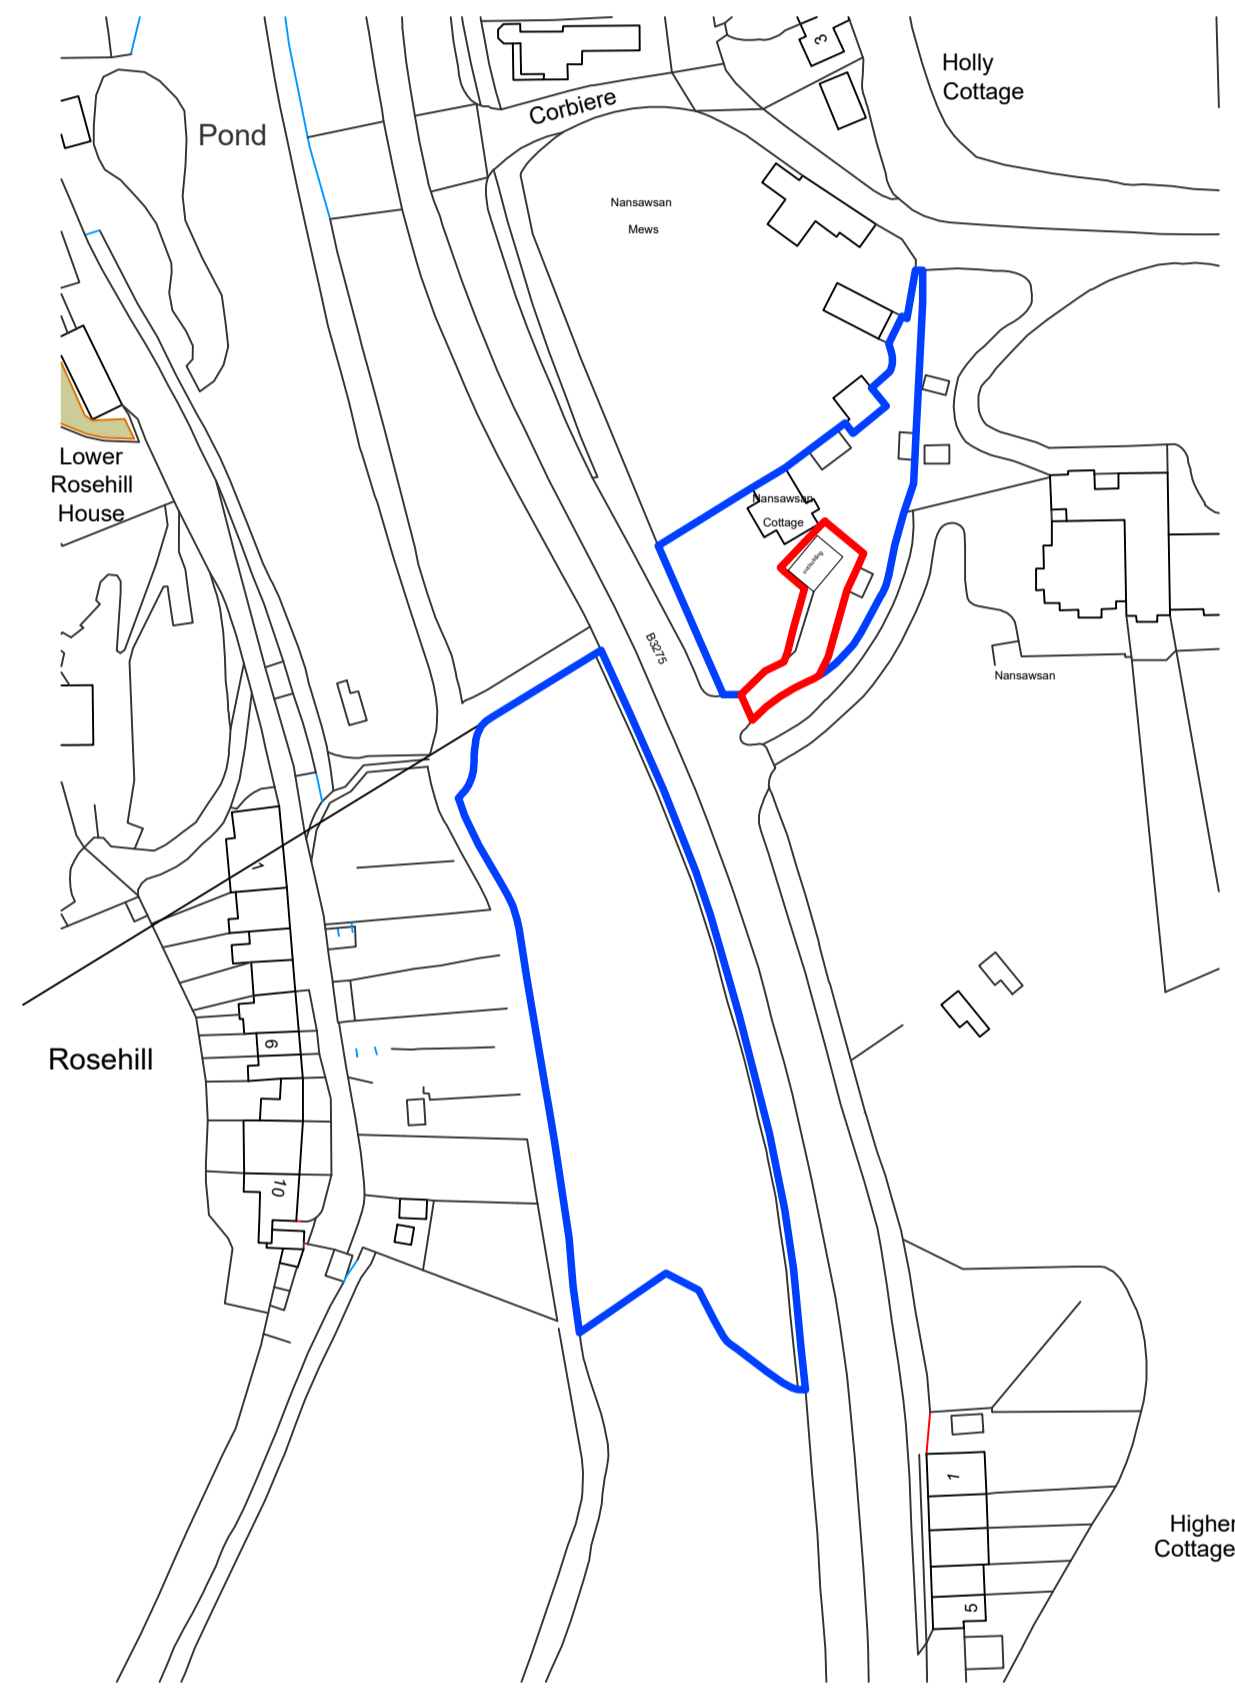

Ordnance Survey, (c) Crown Copyright 2020. All rights reserved. Licence number 100022432



REVISION

CLIENT	R & K NICE	PROJECT N°	207
PROJECT	NANSAWSAN COTTAGE, LADOCK (ANNEXE)	DRAWN BY	RNM
DRAWING TITLE	LOCATION AND EXISTING BLOCK PLAN	REVISION	.
DRAWING N°	207-PL-01	CHECKED BY	.
SCALE	1:1250 & 1:200	DRAWING STATUS	.
DATE	NOV 2021		

a PRELIMINARY	ISSUED FOR APPROVAL e
b ISSUED FOR PLANNING	ISSUED FOR CONSTRUCTION f
c ISSUED FOR INFORMATION	AS BUILT g
d ISSUED FOR TENDER	

