


PILLATON.10

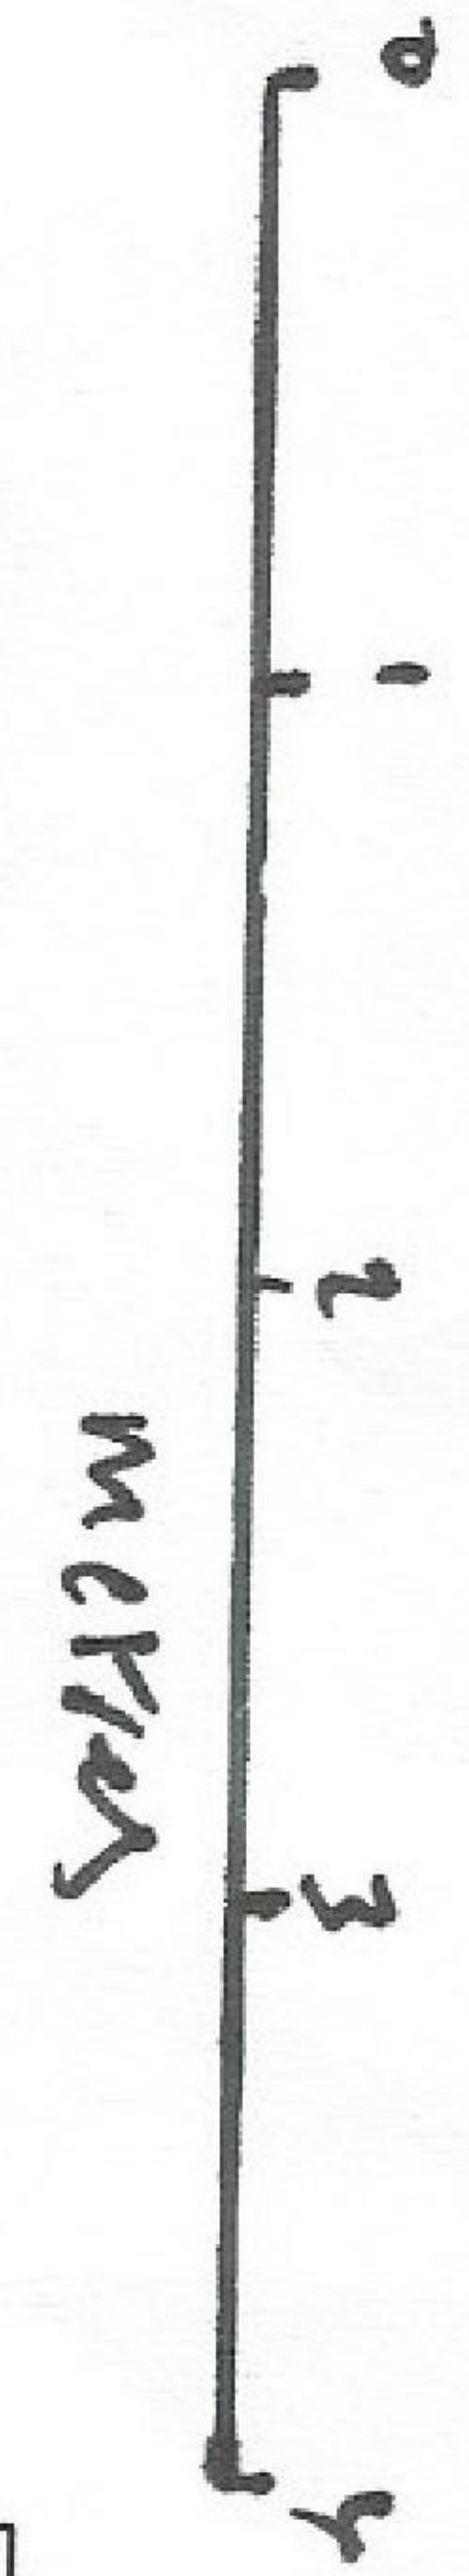

1:50 Scale

PROPOSED SOUTH ELEVATION

