


0 5 6 7 8 9 10 M

SCALE 1:100

**SPECIFIC NOTES**

ITEM	NOTE
1	<b>NEW REAR ENTRANCE HALL.</b> WITHIN MODERN EXTENSION. NO LOSS OF HISTORIC FABRIC - NEUTRAL IMPACT
2	<b>REPLACEMENT OF EXISTING LOW GRADE CONSERVATORY</b> LOWER SUBSERVIENT ROOF LINE THAN EXISTING ALTHOUGH SLIGHTLY LONGER IN ELEVATION. NEUTRAL / ENHANCEMENT

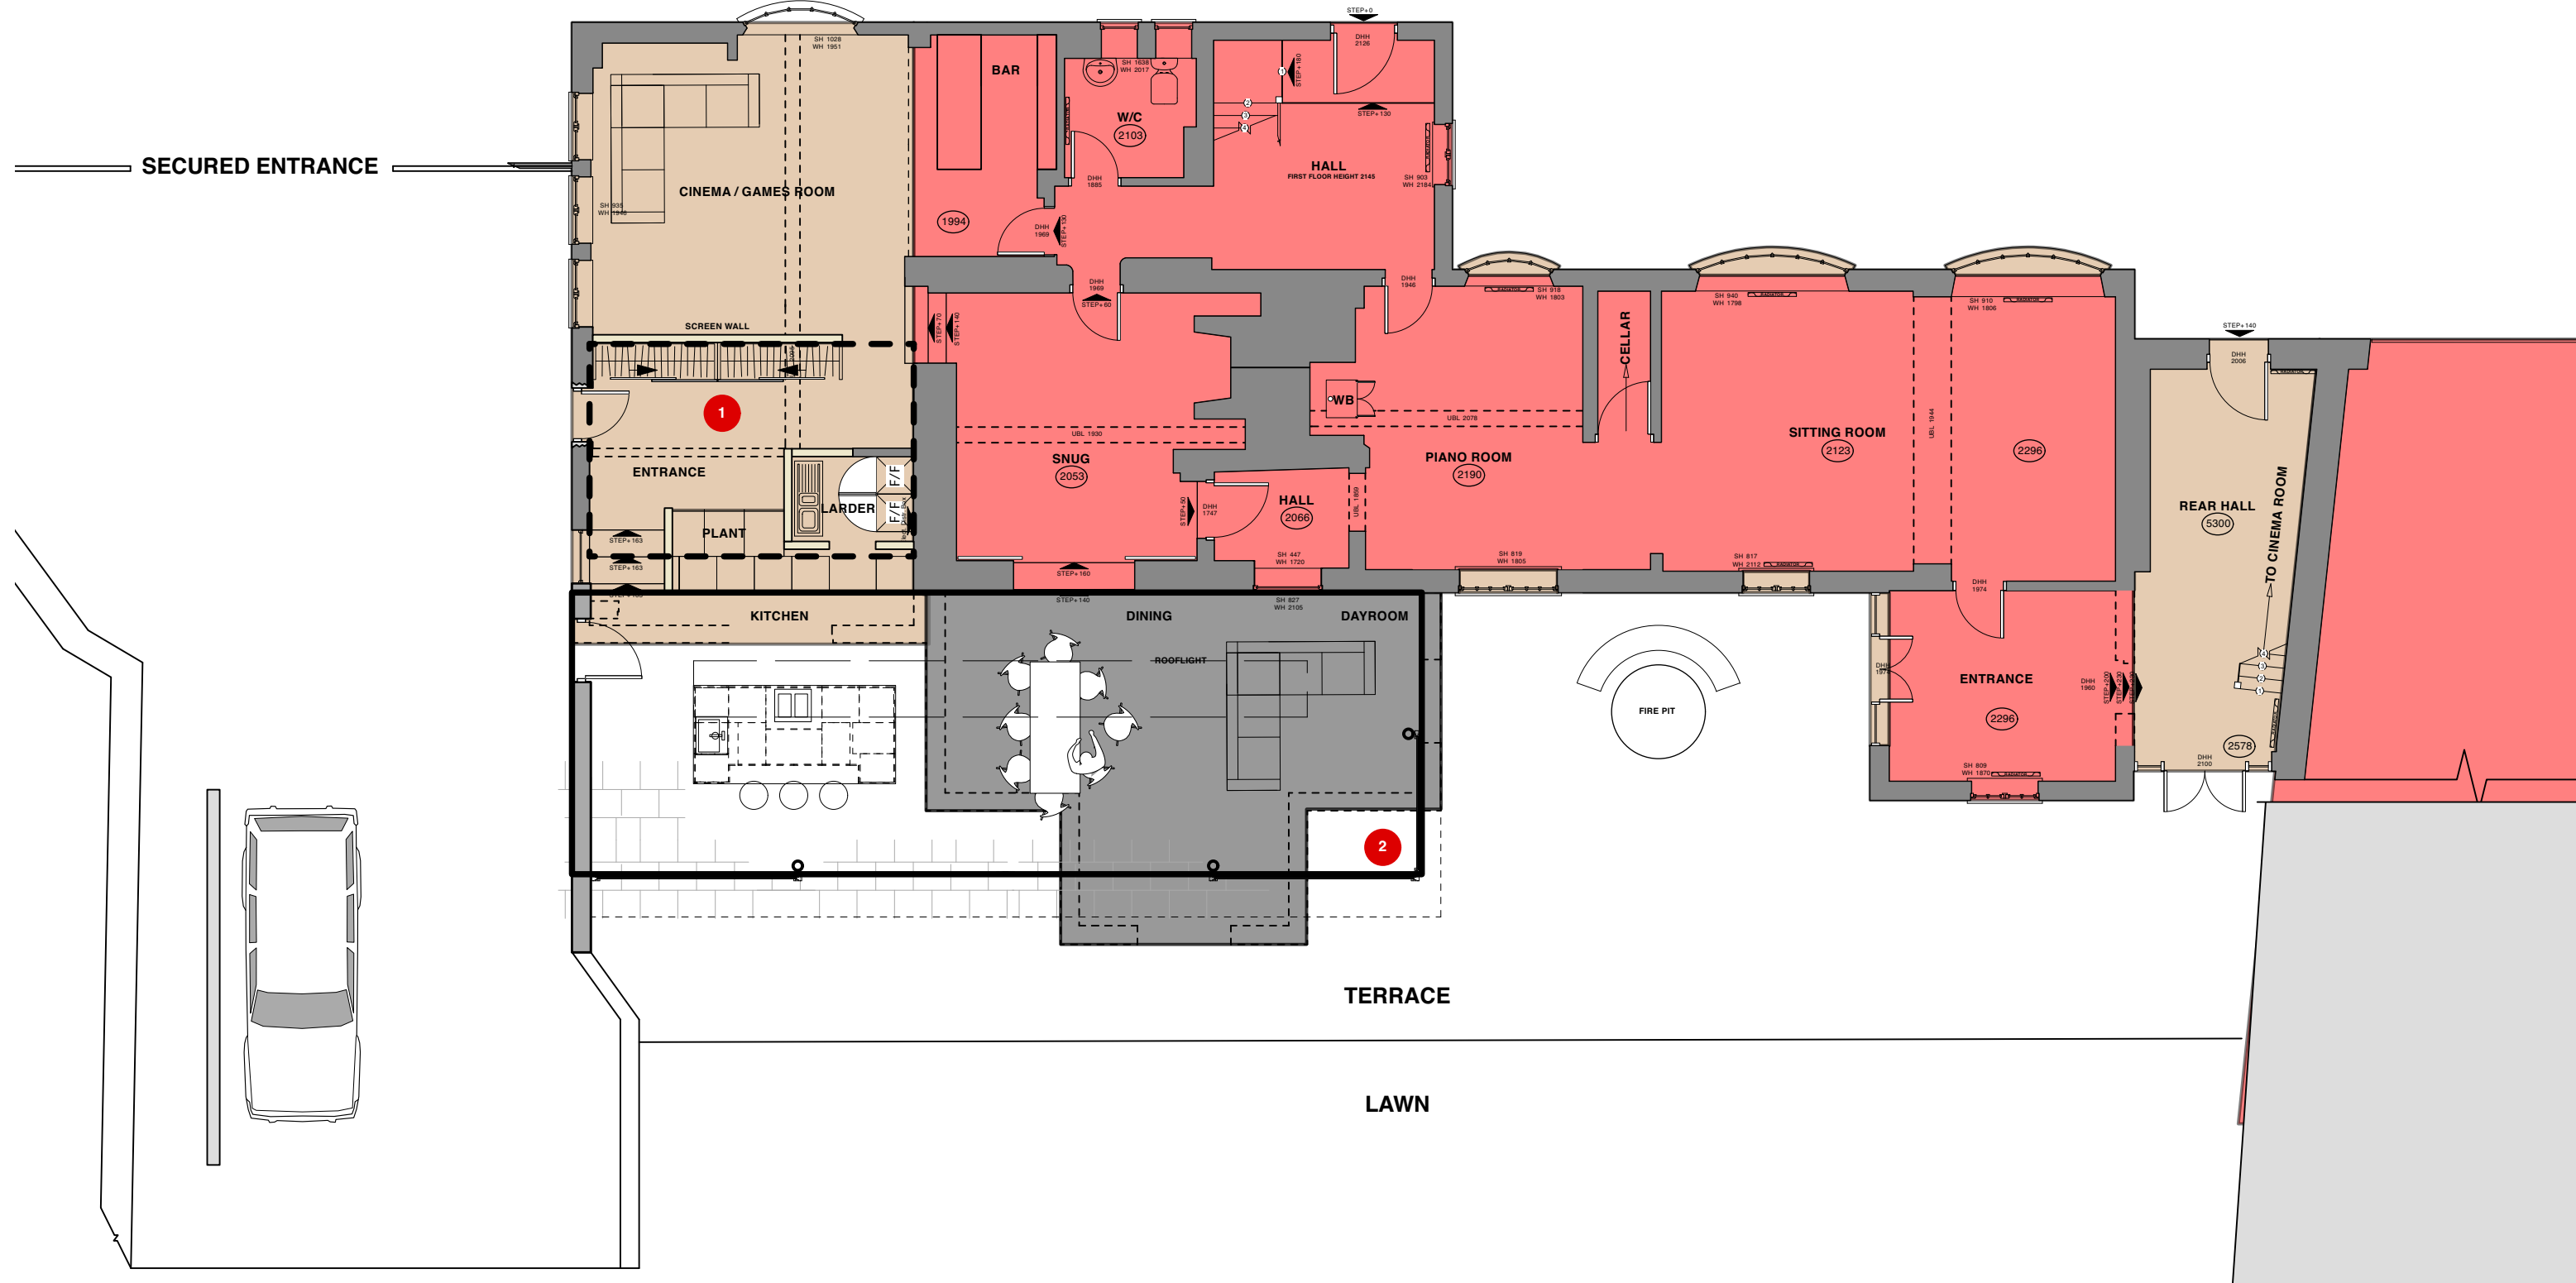

**PLANNING & LISTED BUILDING APPLICATION**

**communion**  
AWARD WINNING ARCHITECTS

**Contact:**  
STUDIO 1, THE GRANGE  
SHELWICK, HEREFORD,  
HR1 3AW

T. 01432 344300  
INFO@COMMUNIONDESIGN.COM  
WWW.COMMUNIONDESIGN.COM

**Notes:**

- DO NOT SCALE OFF THIS DRAWING
- REPORT DISCREPANCIES TO THE ARCHITECT
- THIS DRAWING IS TO BE READ WITH ALL RELEVANT SPECIFICATIONS AND OTHER INFORMATION ISSUED BY THE ARCHITECT, ENGINEERS & OTHER SPECIALISTS
- THIS DRAWING IS COPYRIGHTED TO COMMUNION LTD

**Drawing Title:**  
**GRD FLR IMPACT ASSESSMENT**

**Client:**  
MR & MRS N. JONES

**Project:**  
OLD WELL RE-IMAGINED

**Job No:** A.344 | **Job Stage:** 13.03 | **Drawing No:** P.10.1

**Drwn by:** AJC | **Chkd by:** AJC | **Scale:** 1:50 @ A3 | **Date:** 29.11.21