


0 5 6 7 8 9 10 M

SCALE 1:100

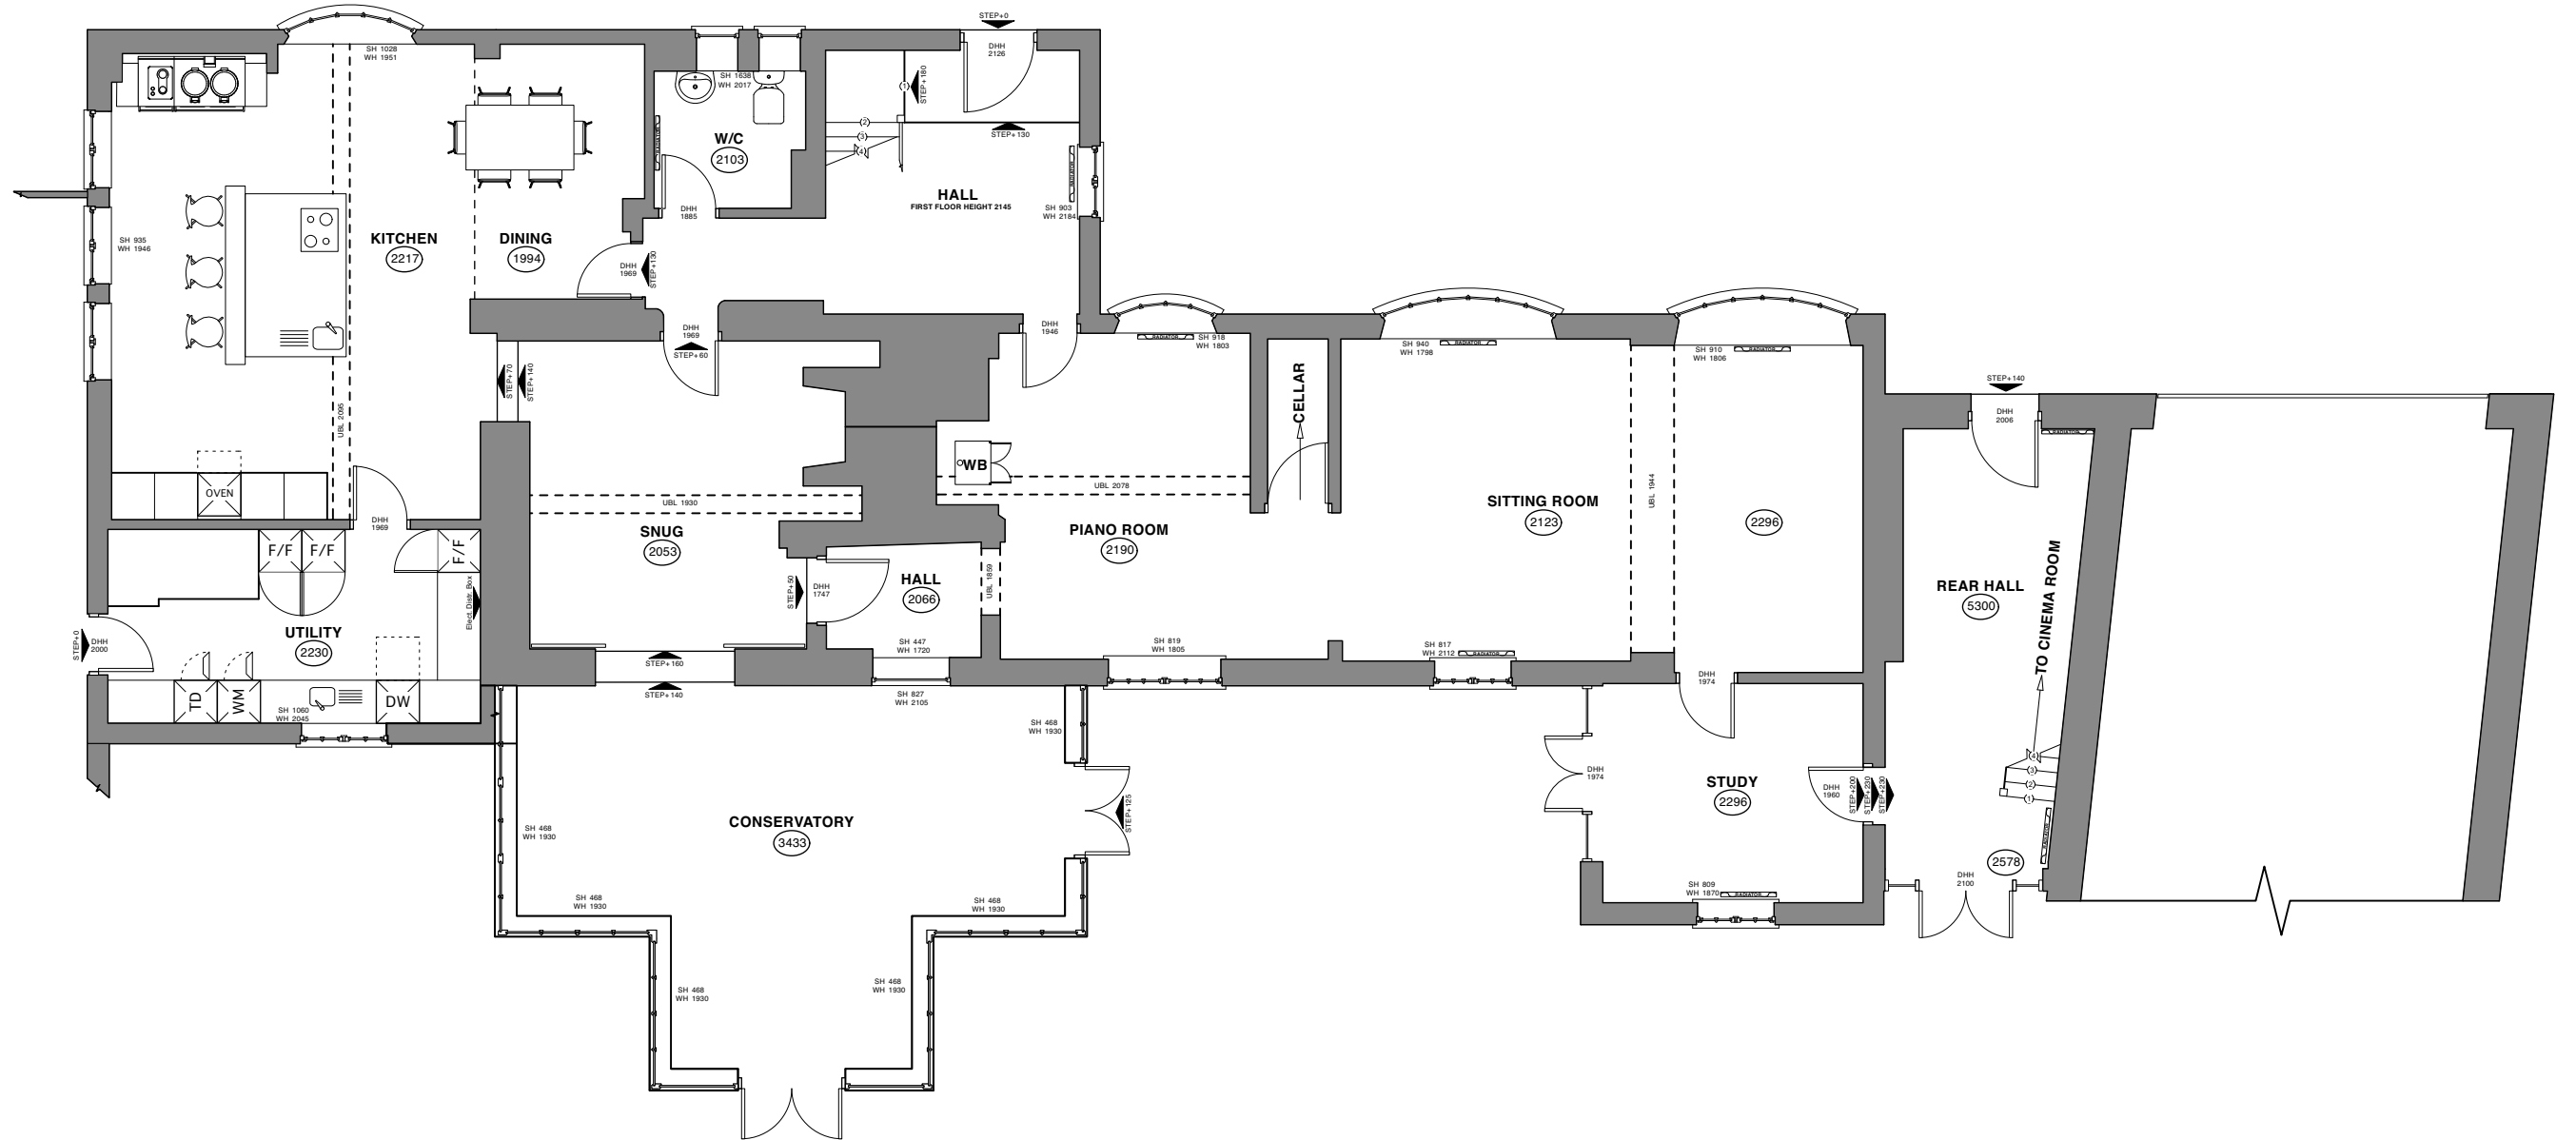

PLANNING & LISTED BUILDING APPLICATION

communion
AWARD WINNING ARCHITECTS

Contact:
STUDIO 1, THE GRANGE
SHELWICK, HEREFORD,
HR1 3AW

T. 01432 344300
INFO@COMMUNIONDESIGN.COM
WWW.COMMUNIONDESIGN.COM

Notes:
1. DO NOT SCALE OFF THIS DRAWING
2. REPORT DISCREPANCIES TO THE ARCHITECT
3. THIS DRAWING IS TO BE READ WITH ALL RELEVANT SPECIFICATIONS AND OTHER INFORMATION ISSUED BY THE ARCHITECT, ENGINEERS & OTHER SPECIALISTS
4. THIS DRAWING IS COPYRIGHTED TO COMMUNION LTD

Drawing Title:

GROUND FLOOR SURVEY

Client:
MR & MRS N. JONES

Project:
OLD WELL RE-IMAGINED

Job No: A.344 **Job Stage:** 13.03 **Drawing No:** E.10

Drwn by: MAC **Chkd by:** AJC **Scale:** 1:100 @ A3 **Date:** 29.11.21

-

29.11.21