


SCALE 1:200

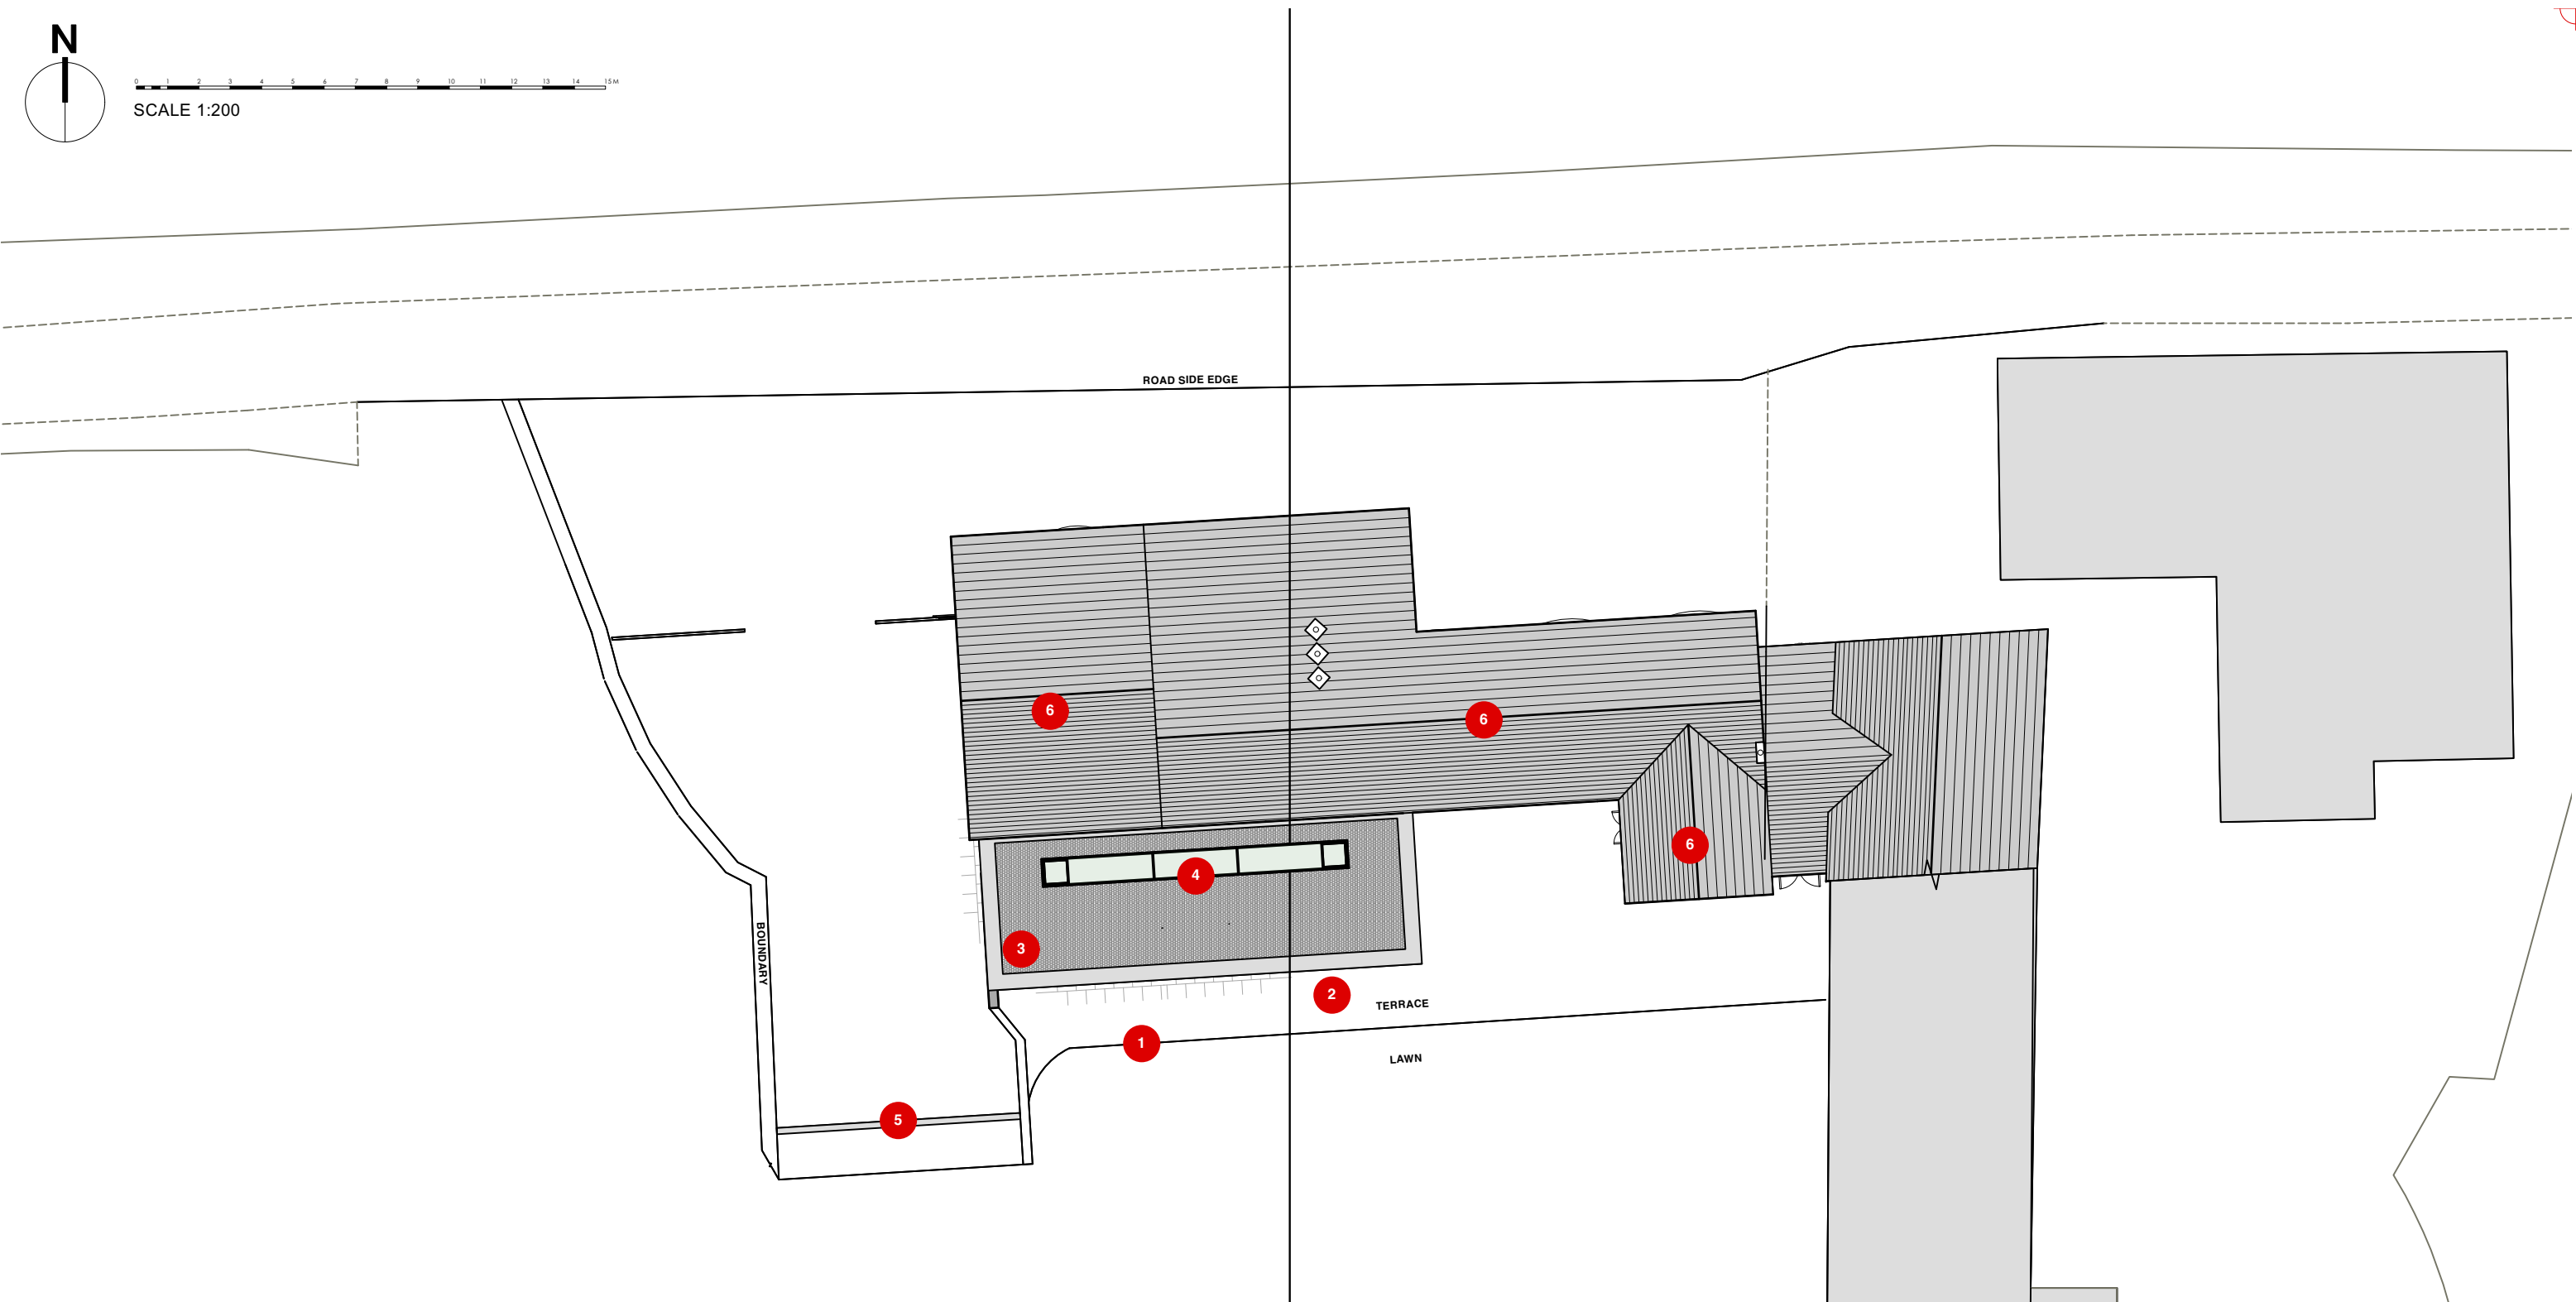

SPECIFIC NOTES

ITEM	NOTE
1	EXISTING CONCRETE TERRACE REPLACED WITH FLAGSTONE TERRACE
2	EXISTING LOW GRADE CONSERVATORY CAREFULLY REMOVED AND REPLACED WITH HIGHLY INSULATED SENSITIVELY DESIGNED EXTENSION
3	ZINC ROOF COVERING AND RAINWATER GOODS WITH QUARTZ FINISH
4	ROOFLIGHT TO GIVE DAYLIGHTING TO NEW SPACE AND VIEWS TO HISTORIC STRUCTURE
5	PARKING AND PLANT AREA
6	EXISTING CLAY TILED ROOF TO BE CAREFULLY RECOVERED WITH DREADNOUGHT'S CLASSIC PURPLE BROWN HANDMADE TILE. NEW INSULATING MEMBRANE TO BE LAID AS A BREATHABLE ROOFING 'FELT' TO PROTECT HISTORIC TIMBER ROOF STRUCTURE AND IMPROVE THERMAL PERFORMANCE OF THE BUILDING WITH MINIMAL INTERVENTION TO ANY OTHER BUILDING FABRIC

PLANNING & LISTED BUILDING APPLICATION