


0 5 6 7 8 9 10 M

SCALE 1:100

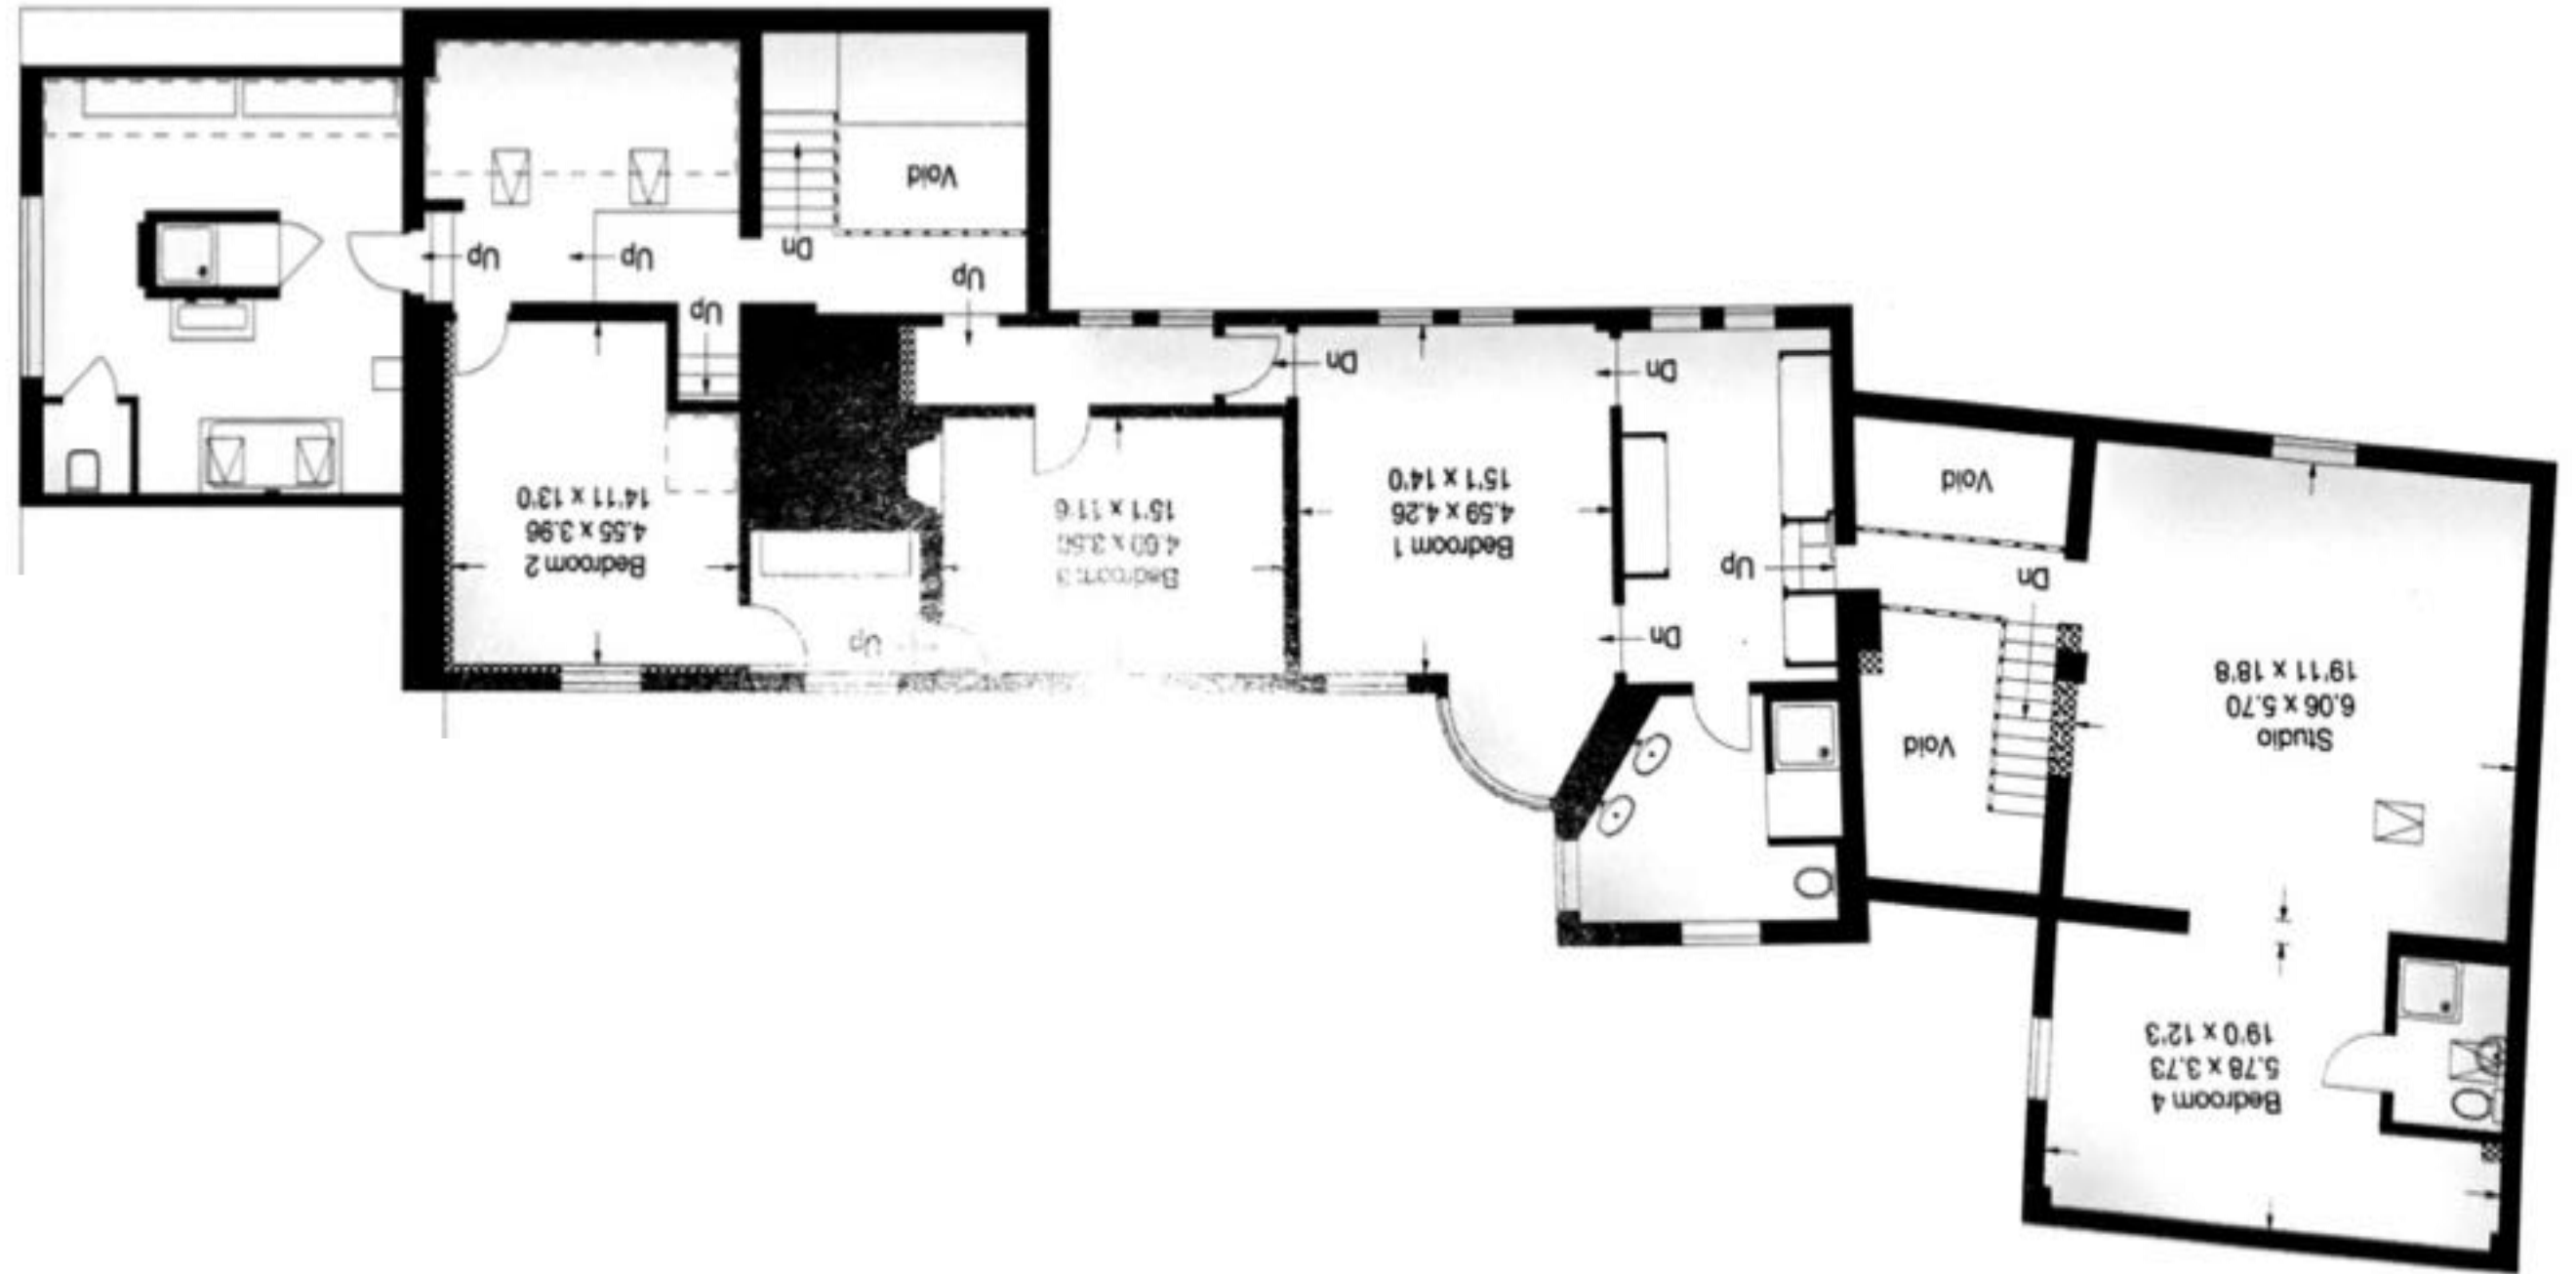

PLANNING & LISTED BUILDING APPLICATION

communion
AWARD WINNING ARCHITECTS

Contact:
STUDIO 1, THE GRANGE
SHELWICK, HEREFORD,
HR1 3AW

T. 01432 344300
INFO@COMMUNIONDESIGN.COM
WWW.COMMUNIONDESIGN.COM

Notes:
1. DO NOT SCALE OFF THIS DRAWING
2. REPORT DISCREPANCIES TO THE ARCHITECT
3. THIS DRAWING IS TO BE READ WITH ALL
RELEVANT SPECIFICATIONS AND OTHER
INFORMATION ISSUED BY THE ARCHITECT,
ENGINEERS & OTHER SPECIALISTS
4. THIS DRAWING IS COPYRIGHTED TO
COMMUNION LTD

Drawing Title:

FIRST FLOOR SURVEY

Client:
MR & MRS N. JONES

Project:
OLD WELL RE-IMAGINED

Job No: A.344 | **Job Stage:** 13.03 | **Drawing No:** E.20

Job No: A.344 | **Job Stage:** 13.03 | **Drawing No:** E.20

Drwn by: AJC | **Chkd by:** AJC | **Scale:** 1:50 @ A3 | **Date:** 29.11.21