


0 5 6 7 8 9 10 M
SCALE 1:100

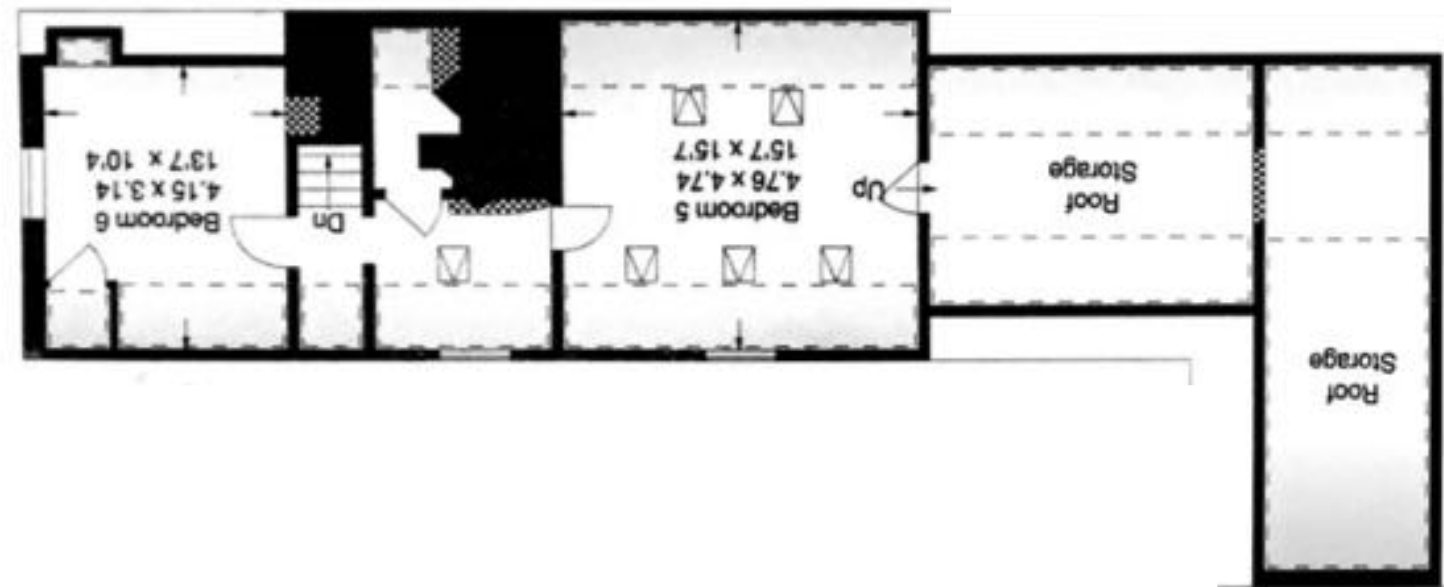

PLANNING & LISTED BUILDING APPLICATION

communion
AWARD WINNING ARCHITECTS

Contact:
STUDIO 1, THE GRANGE
SHELWICK, HEREFORD,
HR1 3AW

T. 01432 344300
INFO@COMMUNIONDESIGN.COM
WWW.COMMUNIONDESIGN.COM

Notes:
1. DO NOT SCALE OFF THIS DRAWING
2. REPORT DISCREPANCIES TO THE ARCHITECT
3. THIS DRAWING IS TO BE READ WITH ALL
RELEVANT SPECIFICATIONS AND OTHER
INFORMATION ISSUED BY THE ARCHITECT,
ENGINEERS & OTHER SPECIALISTS
4. THIS DRAWING IS COPYRIGHTED TO
COMMUNION LTD

Drawing Title:

SECOND FLOOR SURVEY

Client:
MR & MRS N. JONES

Project:
OLD WELL RE-IMAGINED

Job No:	Job Stage:	Drawing No:	
A.344	13.03	E.25	-
Drwn by: AJC	Chkd by: AJC	Scale: 1:50 @ A3	Date: 29.11.21