


Ordnance Survey (c) Crown Copyright 2019. All rights reserved. Licence number 100022432

SCALE: 1:500

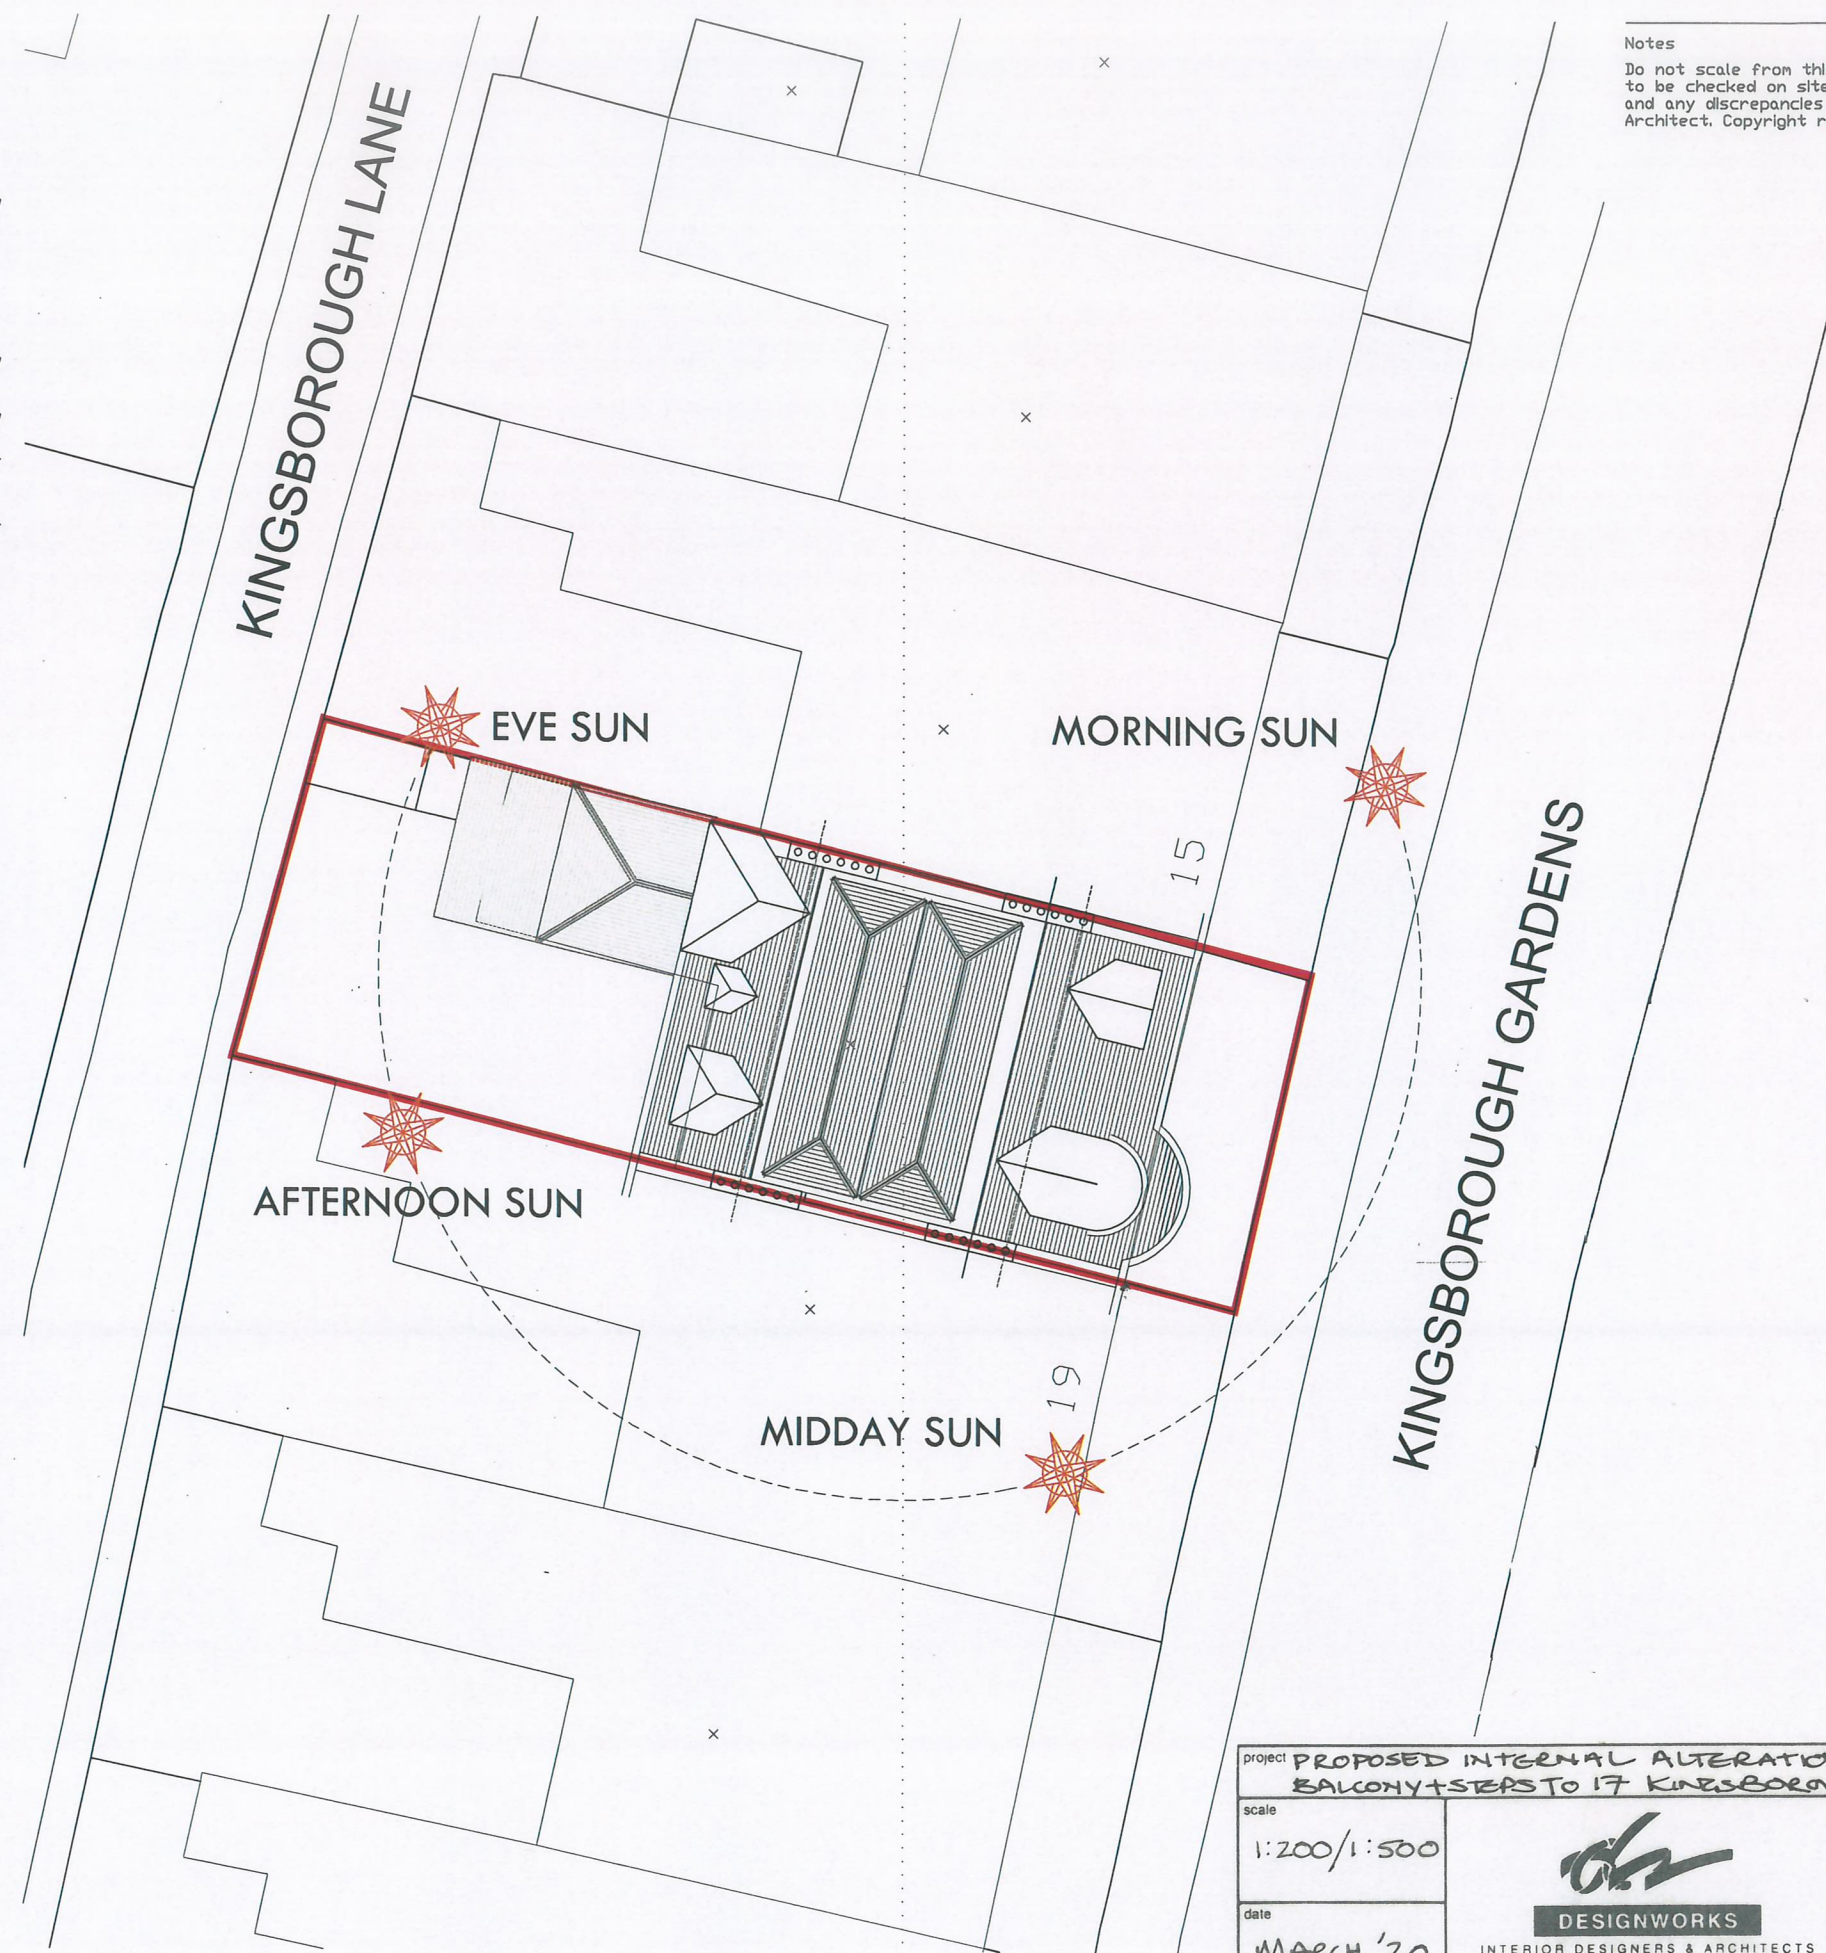

SCALE: 1:200

Notes
Do not scale from this drawing. All dimensions to be checked on site prior to construction and any discrepancies reported to the Architect. Copyright reserved.

Project PROPOSED INTERNAL ALTERATIONS & EXTERNAL BALCONY+STEPS TO 17 KINGSBOROUGH GARDENS.		
Scale 1:200/1:500	 DESIGNWORKS INTERIOR DESIGNERS & ARCHITECTS 38 GIBSON STREET GLASGOW G12 8NX TEL 0141-339 8520 FAX 0141-337 2127 E-mail info@designworks-scotland.co.uk	drawn by DW
date MARCH '20		drawing no DW20/51/001
client I TAYLOR & L. THOMSON		