




SCALE 1:1250 @ A3

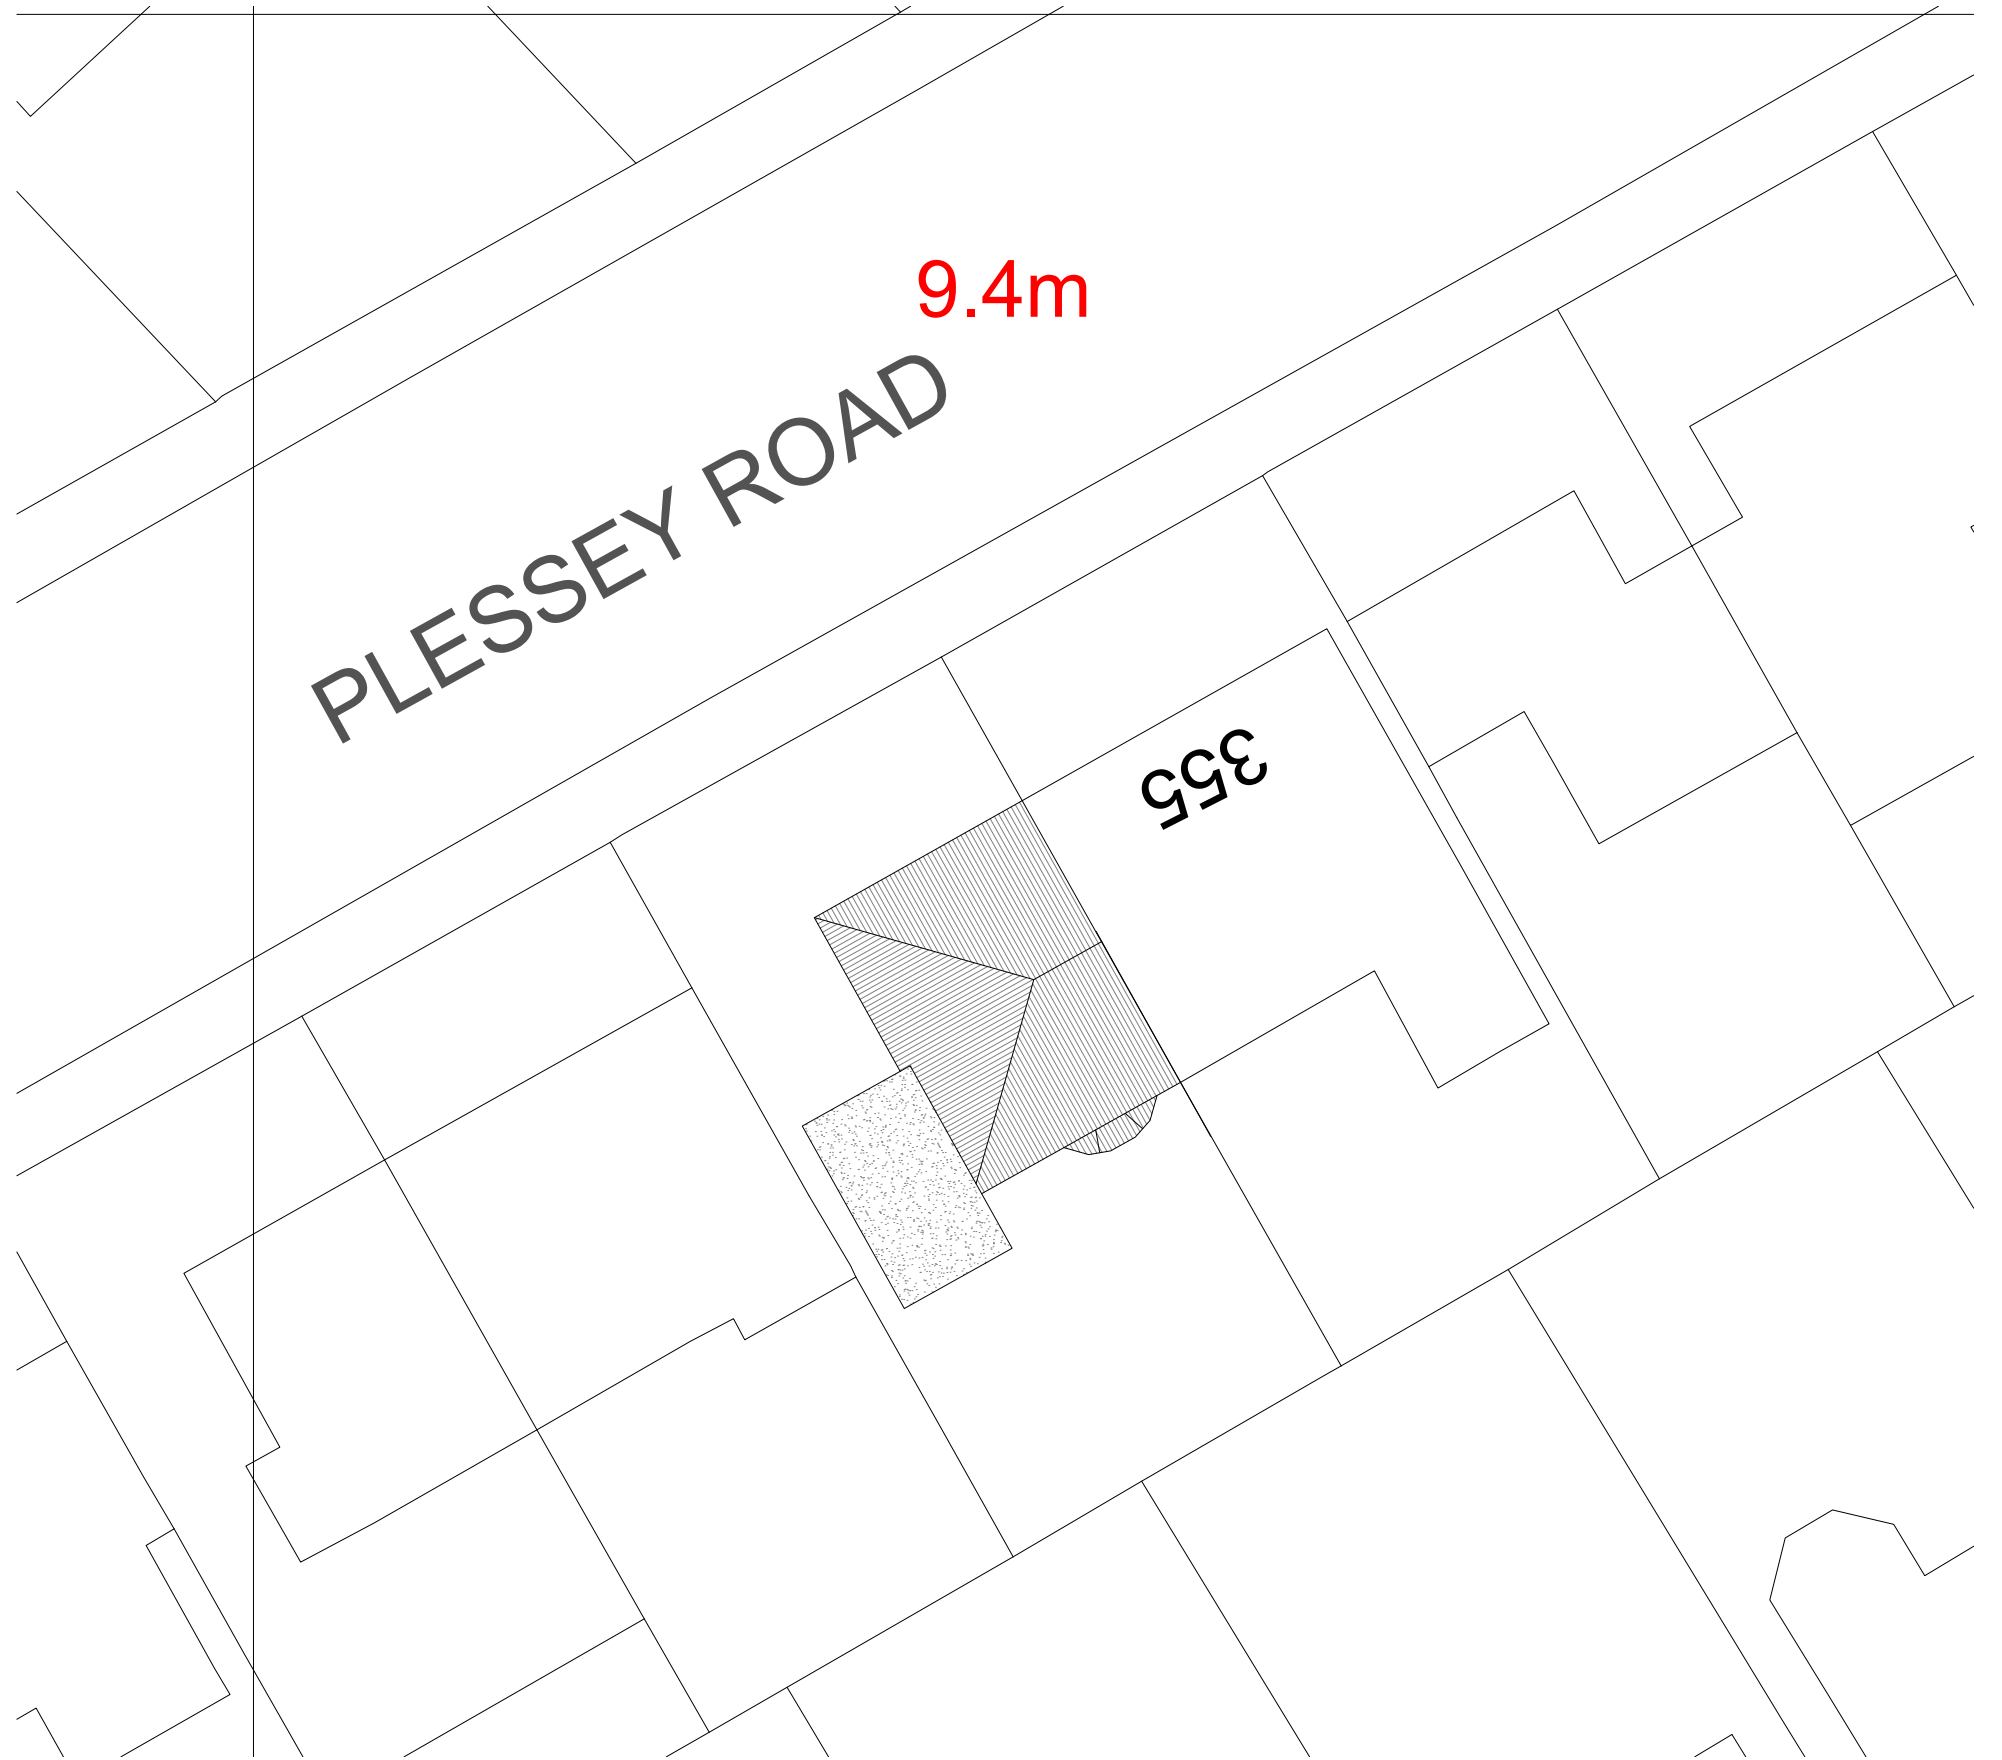

EXISTING BLOCK PLAN 1:200

SITE LOCATION
SCALE 1:1250 @ A3



NOTES:

OS Map Licence details - Crown copyright 2017. Supplied by copla ltd trading as UKPlanningMaps.com a licensed Ordnance Survey partner (100054135).

DRAWING NO	DATE	DRAWING	PROJECT
	11-10-2021	SITE LOCATION	357 PLESSEY ROAD , BLYTH NE24 3LW
DRAWN	SCALE		
MH	1:1250 @ A3		