


NOTE:

1. DRAWING TO BE READ IN CONJUNCTION WITH GA DRAWING.
2. THIS DRAWING MUST NOT BE SCALED.
3. ALL TO BE FABRICATED FROM STEEL U.N.O. U.N.O.
4. DE-BURR SHARP EDGES
5. FINISH AS SPECIFIED: ANTI-VANDAL BLACK GLOSS PAINT
6. ALL WELDS TO BE 6mm FILLET WELDS U.N.O.




WARNING SIGN – A4 FORMAT


21830

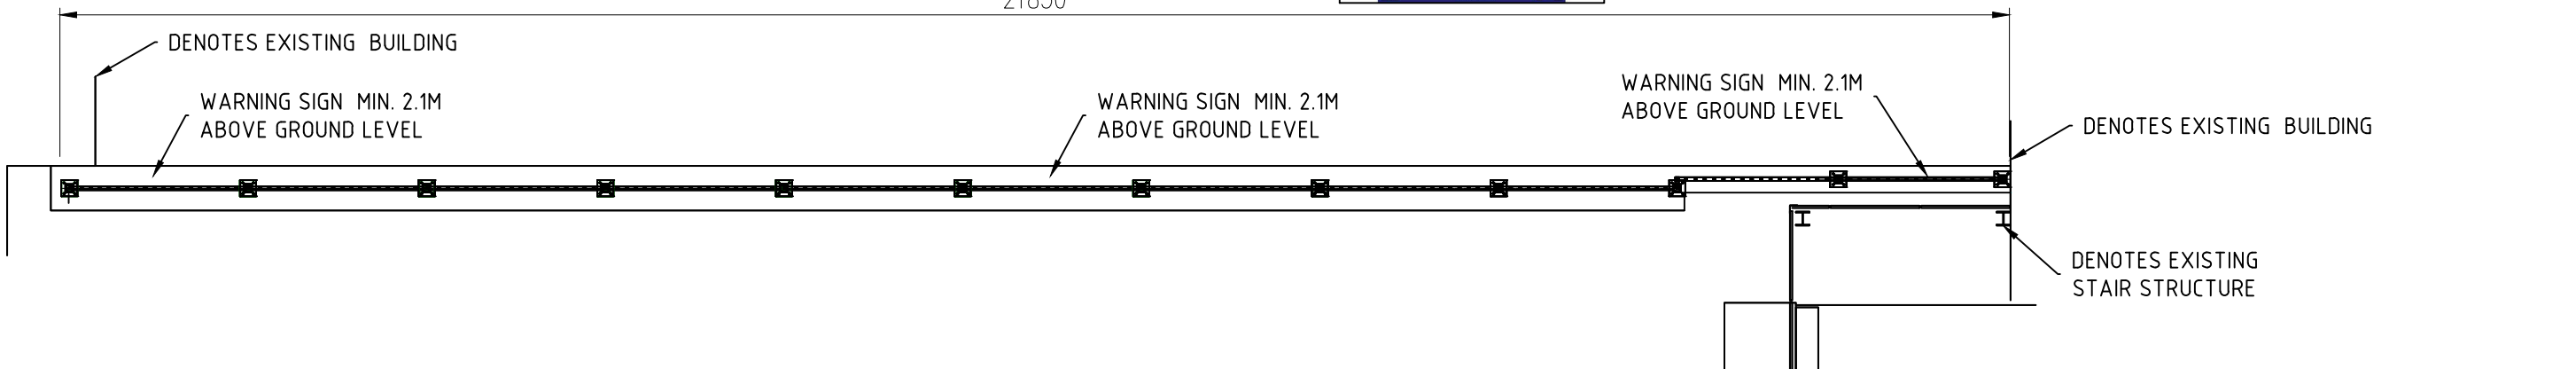

01 PLAN VIEW
Scale: 1:75

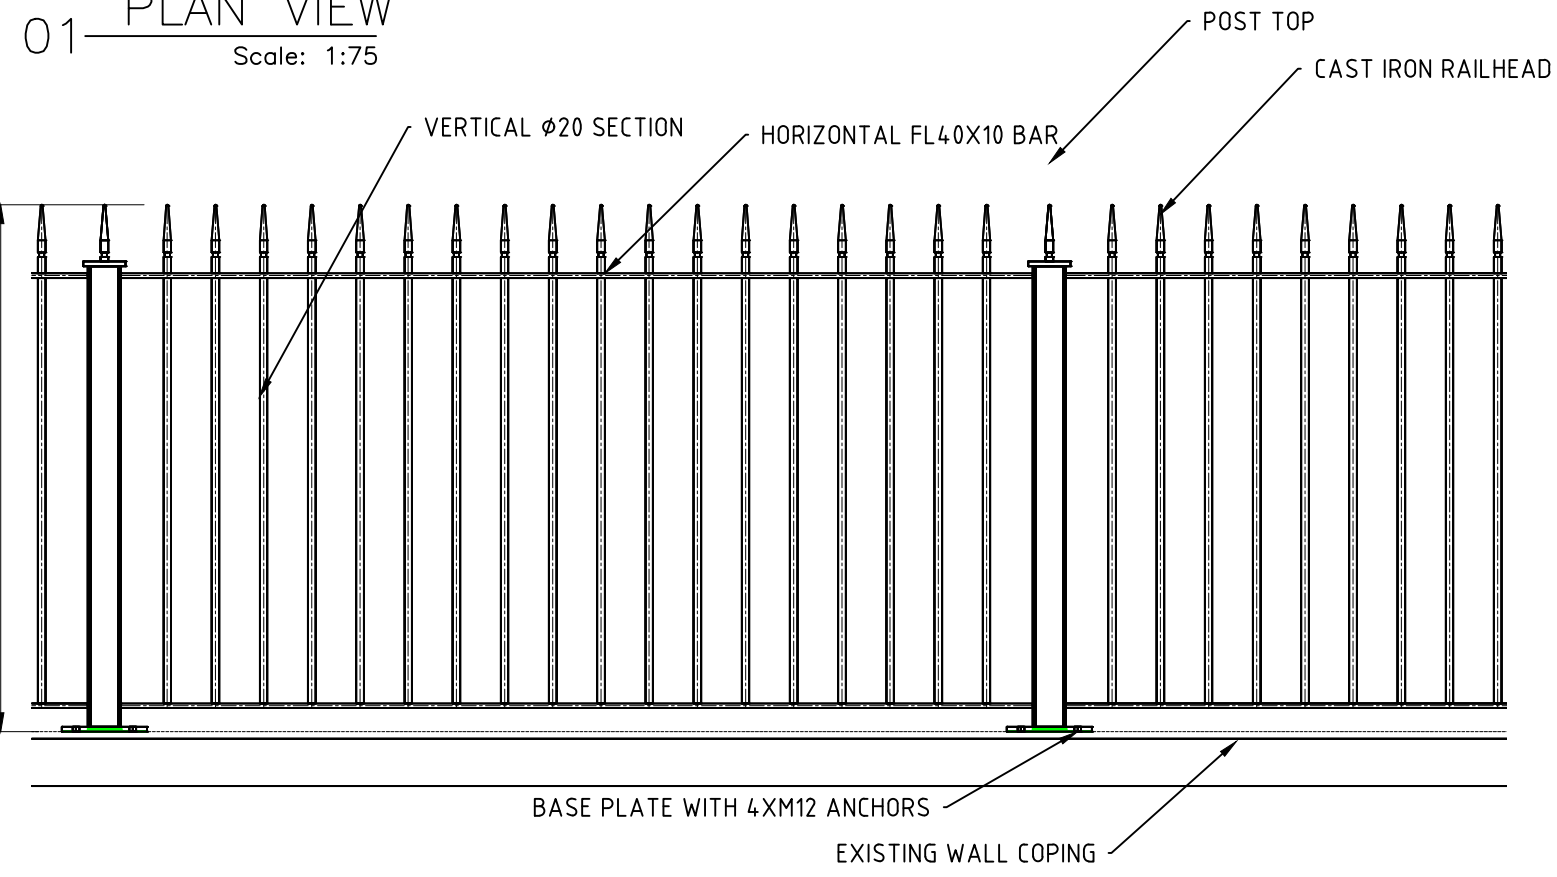

02 TYPICAL RAIL ELEVATION
Scale: 1:16

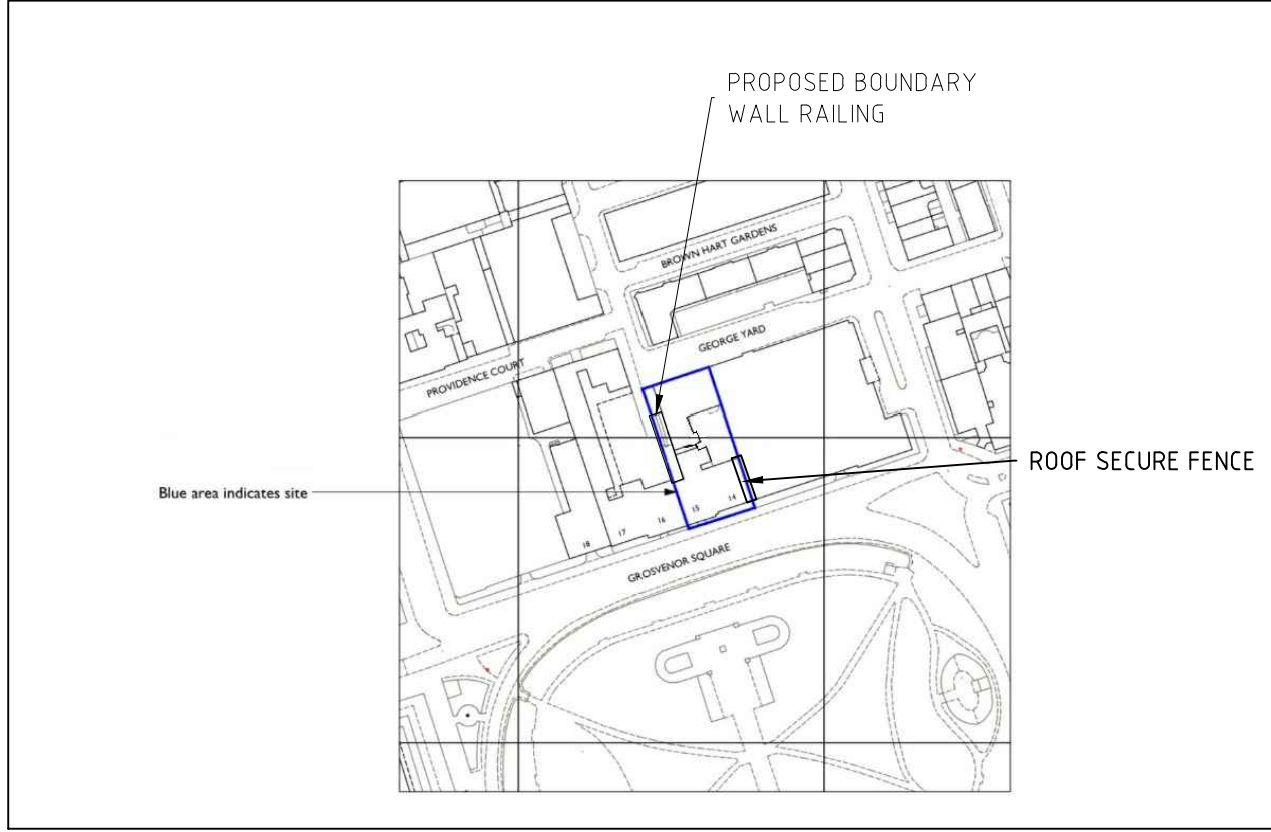

##	ISSUED FOR APPROVAL	REVISION DATE		
RevNo	Revision note	Date	Signature	Checked
		Status FOR APPROVAL	Filename X001 PROPOSED BOUNDARY WALL RAILING- REV B	A3
		Detailed by	Checked ###	Approved
		Date	2020-08-13	Scale N.T.S.
Client ###	Project 15 GROSVENOR SQUARE	Project No	2018-009	
		Drg Title	2019-009 ### PROPOSED BOUNDARY WALL RAILING	
DWG No 2018-009-X001			Rev P1	Sheet OF ###