

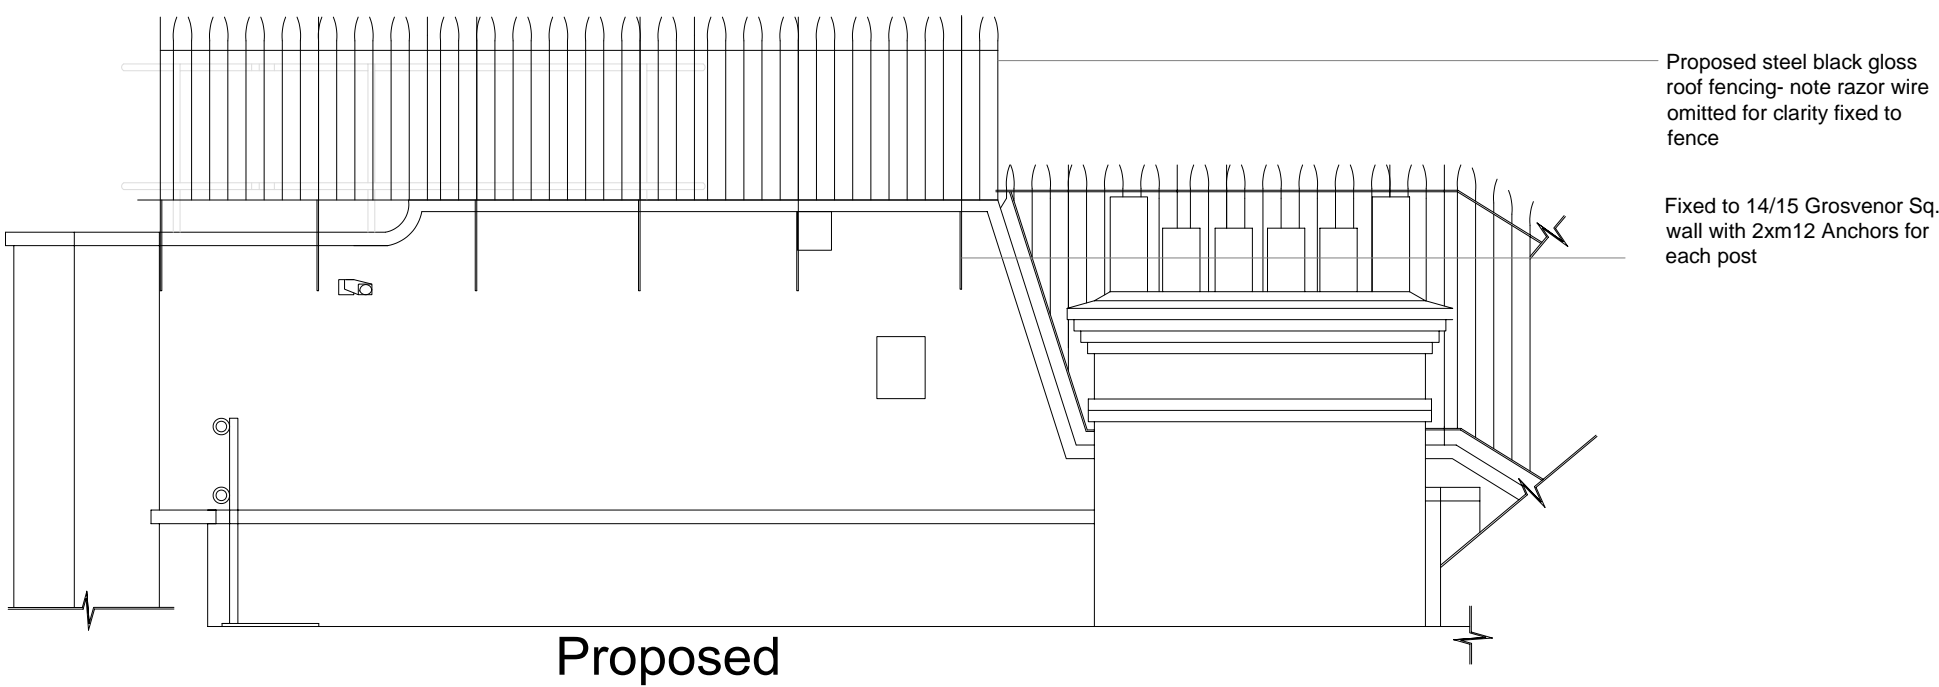


- NOTES:**
1. Not to be used for construction purposes
 2. Not to be scaled from other than for planning purposes
 3. Razor wire and services omitted for clarity
 4. Warning razor wire sign omitted positioned at 1.5m both side of the fence at A4

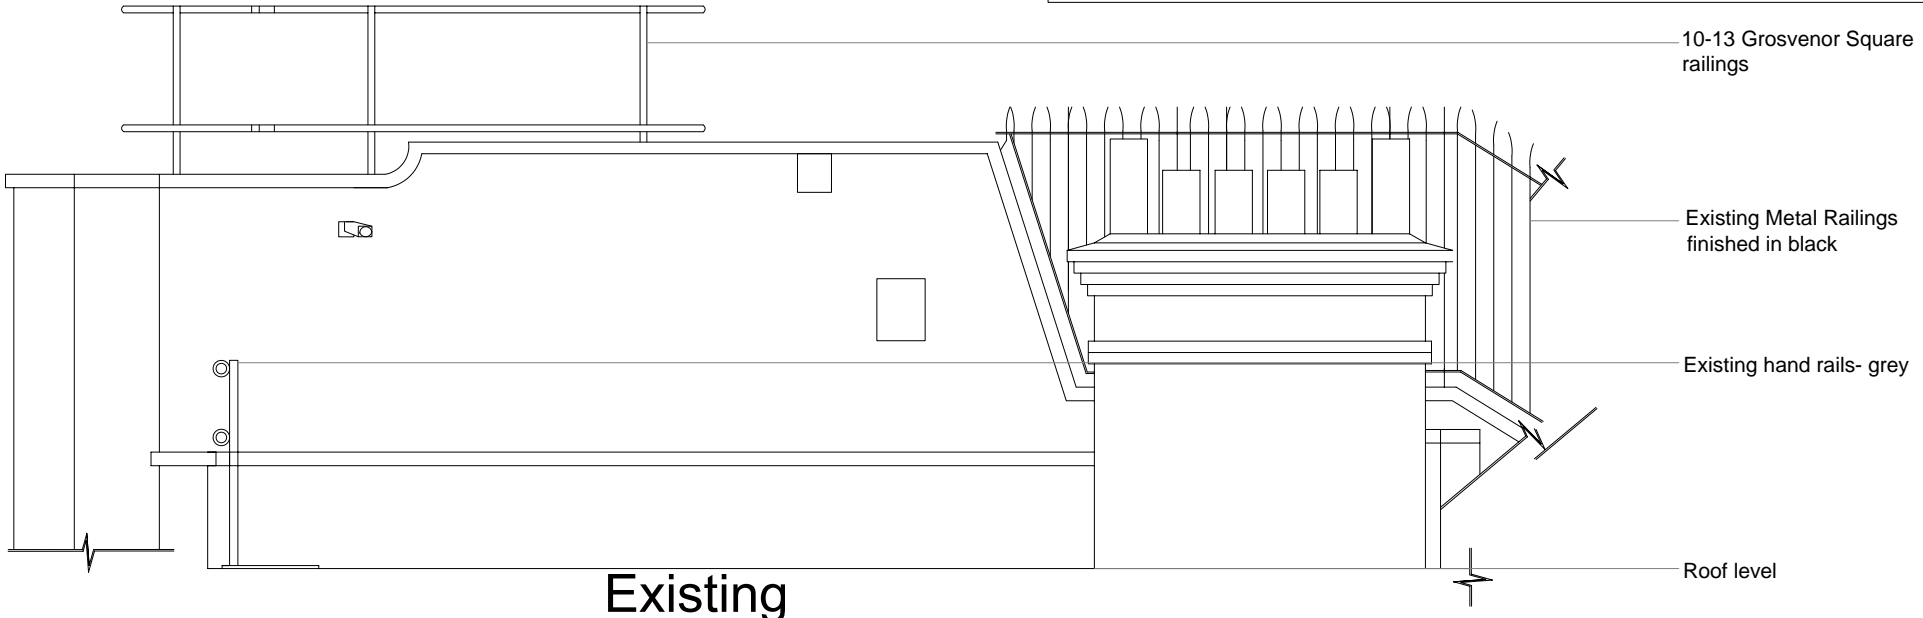

**Roof Secure Fence
Section D-D**

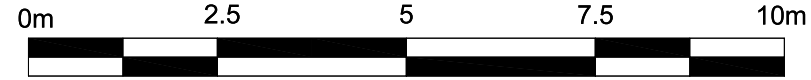

**Chartered Building Surveyors
Construction & Property Consultant**
Tel: 020 8905 7505
Symal House, 423 Edgware Road,
London, NW9 0HU

Date of Measurement	2020
Measured By	WC
Measurement Standard	Code of measuring practice 6th edition
Drawn By	WC
Checked By	JC
Title:	Roof Secure Fence Section D-D
Location:	14/15 Grosvenor Sq.
Date:	July 2020
Scale:	1:50@ A3

Rev	Date	Notes:

Dwg. No.: 19-051A-07