Refer to Building Regulation Drawings for Full Specifications Copyright 2021

PROPOSED HOUSE MATERIALS:

Windows & Doors: Brown UPVC Extension - Grey Windows

Walls External:

Stone work - Main House Stone work - Splash Course


Walls Internal:

12.5mm Plasterboard on 75mm Studwork 100mm Blockwork with Skim Over

Roof:

Roofing Tiles - Concrete Flat Cold Roof - EDPM



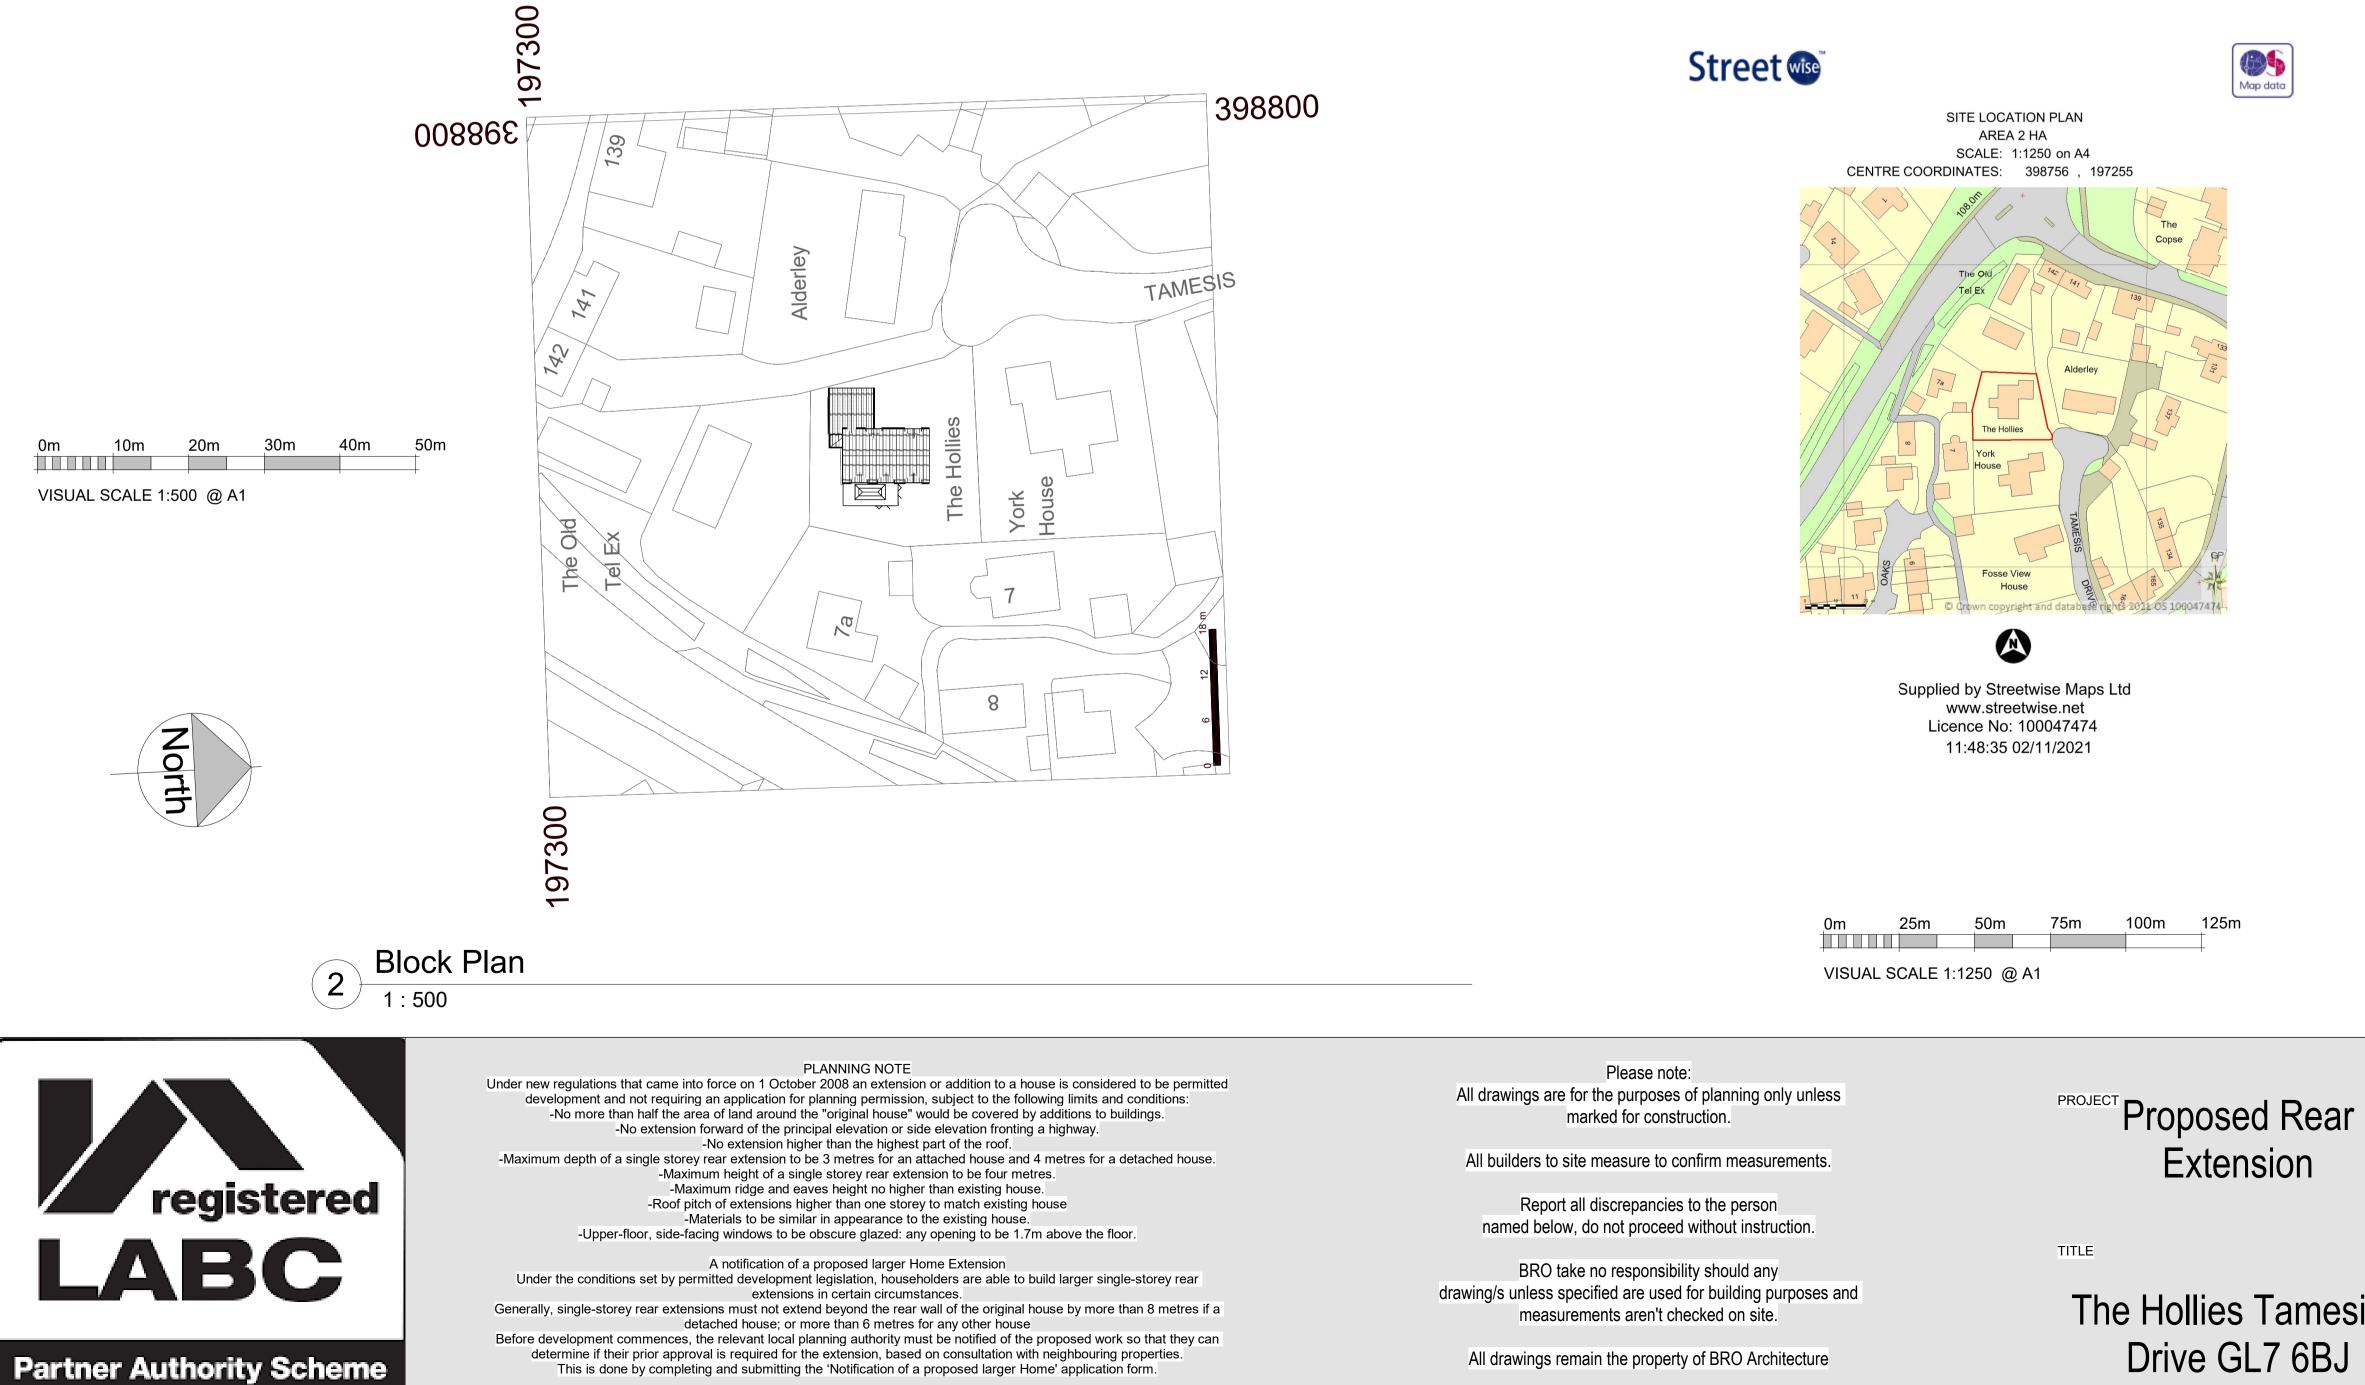



All drawings remain the property of BRO Architecture

The Hollies Tameside Drive GL7 6BJ



1	Single Power Socket	FIRE	Fire Alarm Panel		Distribution Board
2	Double Power Socket	SS	Shaver Socket	SD	Smoke Detector
C	Cooker Point	SP	Speaker Point	(H)	Heat Detector
			TV Aerial Point	\bigcirc	Carbon Monoxide Detector
	Unswitched Fused Spur			\otimes	Extract fan
	External Power Socket	FB	Floor Box	\bigcirc	Underfloor heating control
	Telephone Point	FS-2	Floor Socket		
	Cat 6 Data Point	Ø	Passive Extract		
A	Extract Vent		Mechanical Extract		

Wall Structure Key:

	Cavity Wall: Render
	Cavity Wall: Face Brick
	Block Work: 100mm
	Studwork Wall: 75mm
	Metal Frame: 70mm
	Solid Brick Wall: 215mm
$\land \land \land \land \land \land \land \frown$	Solid Block Wall: 215mm
	Structural Opening
	Walls Removed

Drainage Key

S	Storm Drainage
MH	Manhole
FD	Foul Drainage
SVP	Soil Vent Pipe
GP	Gulley Pot
RWP	Rainwater Pipe
AD	ACO Drain

Ducting Colour & Use

Red Yellow Blue Green Grey Purple	Electric cable Gas Pipe Water pipes Data/Comms BT Security - Cameras
Purple	Security - Cameras
Orange	Garden Lighting non Security

CLIENT

Jeremy Smith

DRAWN BY SH SCALE (@ A1) 1:500 DRAWING NUMBER

CHECKED BY Client SH/BRO

DATE 2nd Nov 21 PROJECT NUMBER

Proposed Block Plan

REV Client