


Project Name:

Proposed Rear Extension

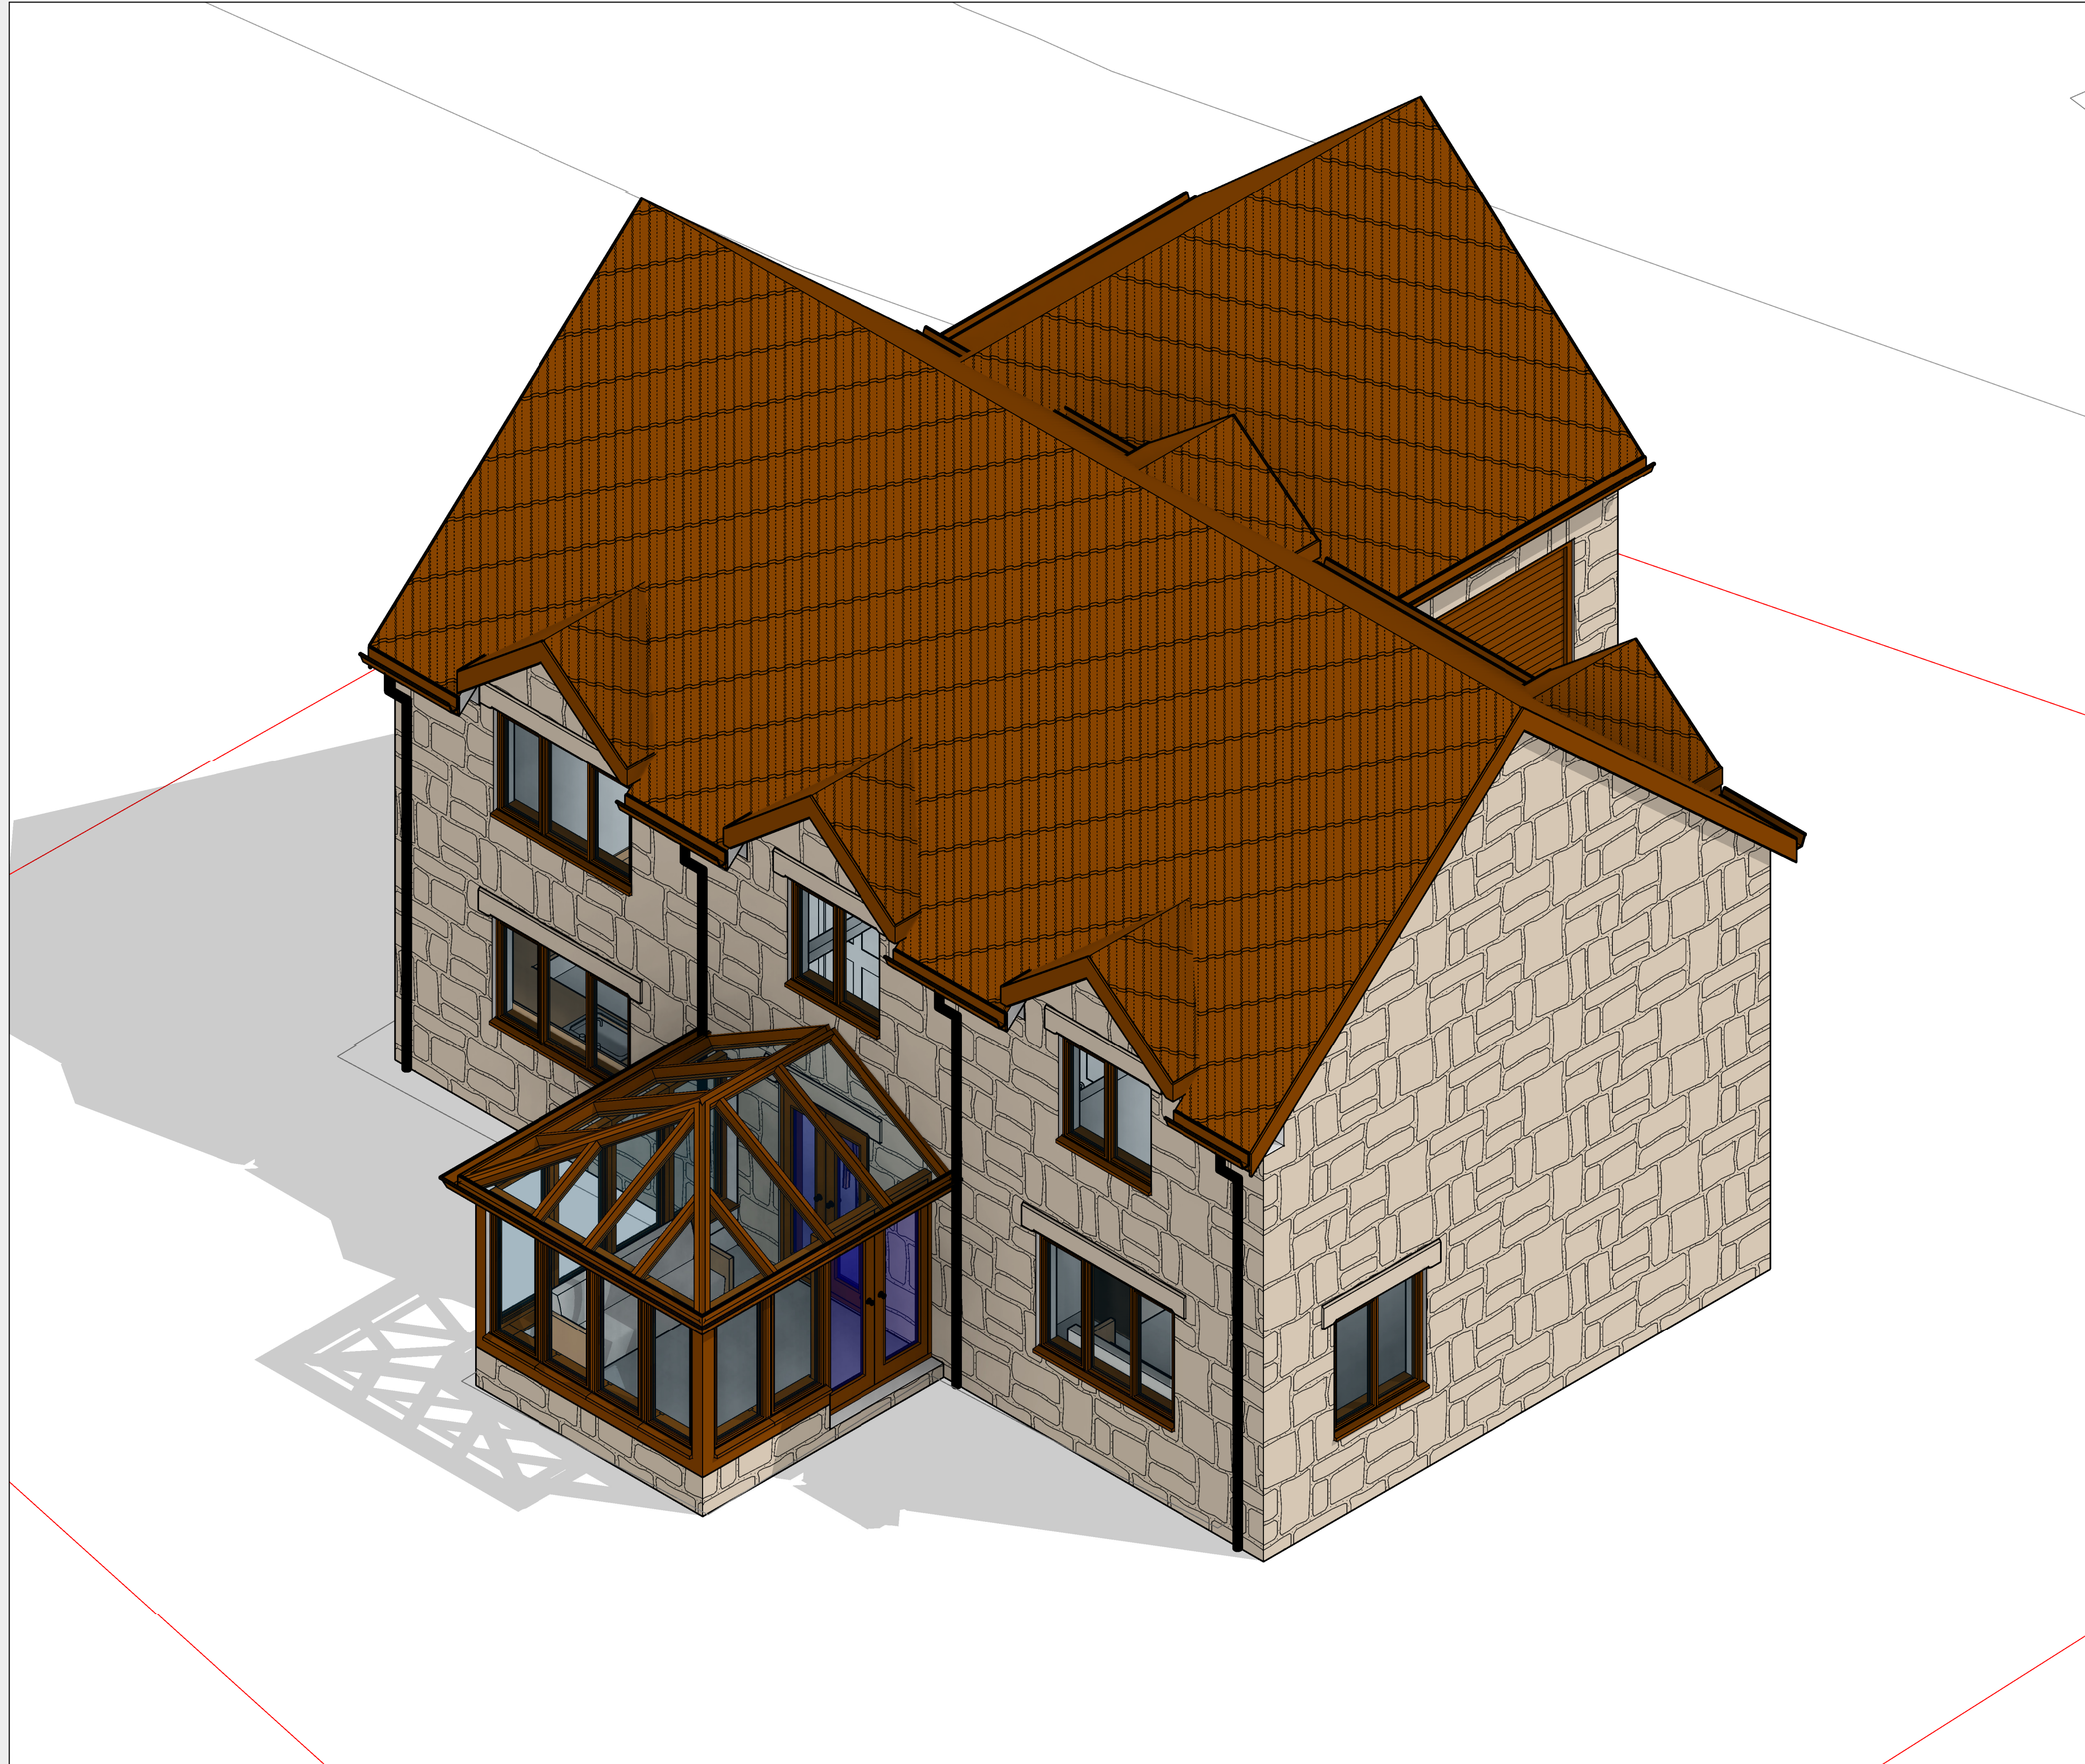

Bro Architecture
DESIGNING YOUR DREAMS

info@broarchitecture.co.uk

07508 856621

www.broarchitecture.co.uk

www.facebook.com/broarchitecture

| | |
|-------------|------------|
| Author: | Simon Helm |
| Checked by: | Client |
| Drawn by: | SH |

| | |
|---------------------|------------------------------------|
| Building Name: | Detached Dwelling |
| Client Name: | Jeremy Smith |
| Project Status: | For Planning and Construction |
| Project Address: | The Hollies Tameside Drive GL7 6BJ |
| Project Issue Date: | 2nd Nov 21 |

