




9 Front (View Along Central Road)
Scale: 1:100



10 Rear (View from Lotus House)
Scale: 1:100



11 Flank (Northwest)
Scale: 1:100

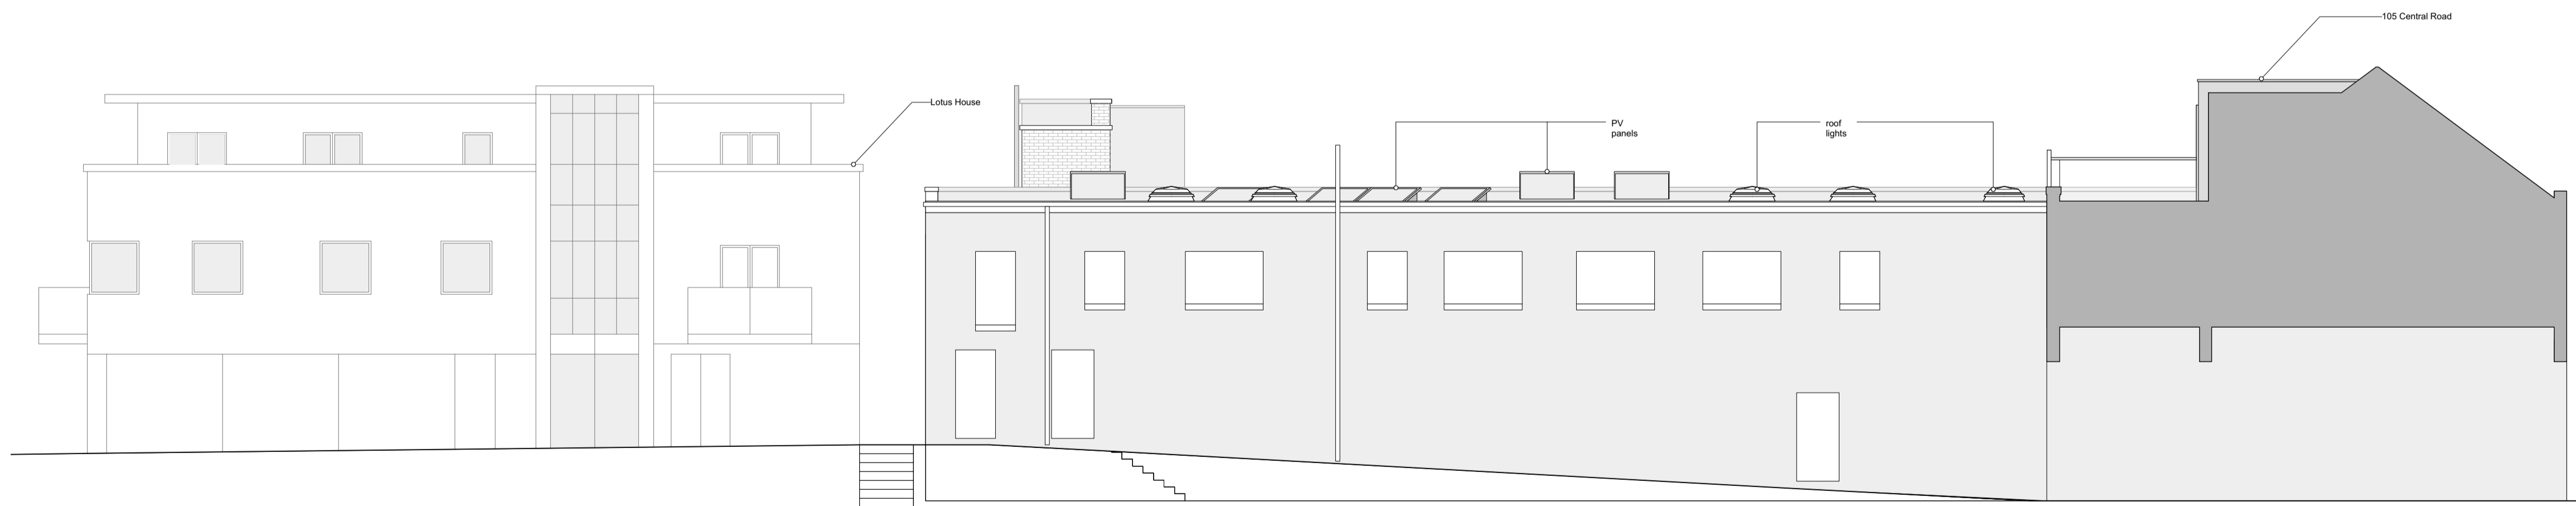

12 Flank (Southeast)
Scale: 1:100

NOTE

DO NOT SCALE DRAWINGS
COPYRIGHT RESERVED
ALL DIMENSIONS TO BE CONFIRMED ON SITE
DISCREPANCIES TO BE VERIFIED PRIOR TO
COMMENCEMENT OF WORKS

PLANNING

Rev	Date	Comments	D/B	Chk
A	14/11/21	Context information updated	EW	EW

Upper Floors Residential Conversion at 107 Central Road Worcester Park KT4 8DY		Scale: 1:100 @ A1
Existing Elevations:		Drawn: EW
210701(PL)05		Checked:
A		Date: Oct 21
		Client: Queensbury
		EV EADY ARCHITECTURE
		<small>210 Central Road, London, E9 6ND t: 020 7746 8244 e: info@evadymadec.com</small>