





13 Front (View Along Central Road)
Scale: 1:100




14 Rear (View from Lotus House)
Scale: 1:100

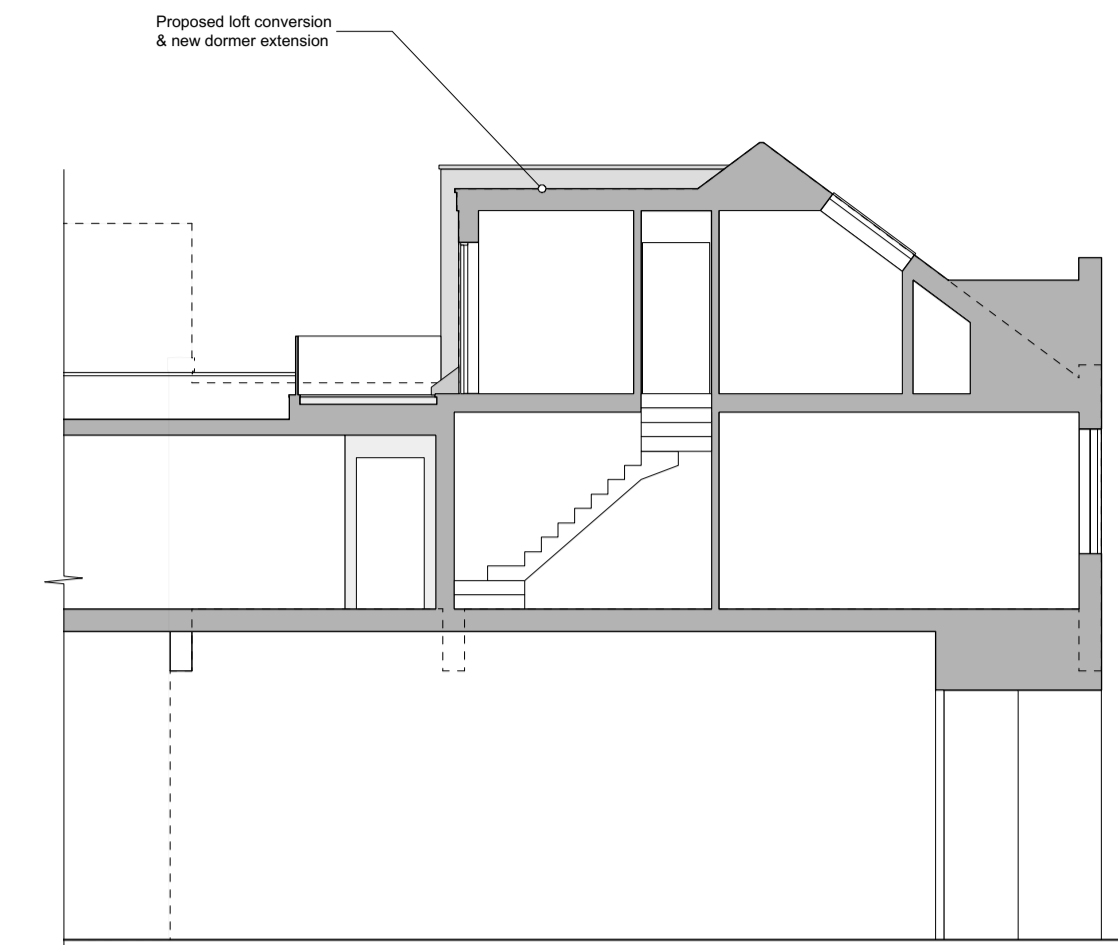


15 Front Flank Section AA
Scale: 1:100

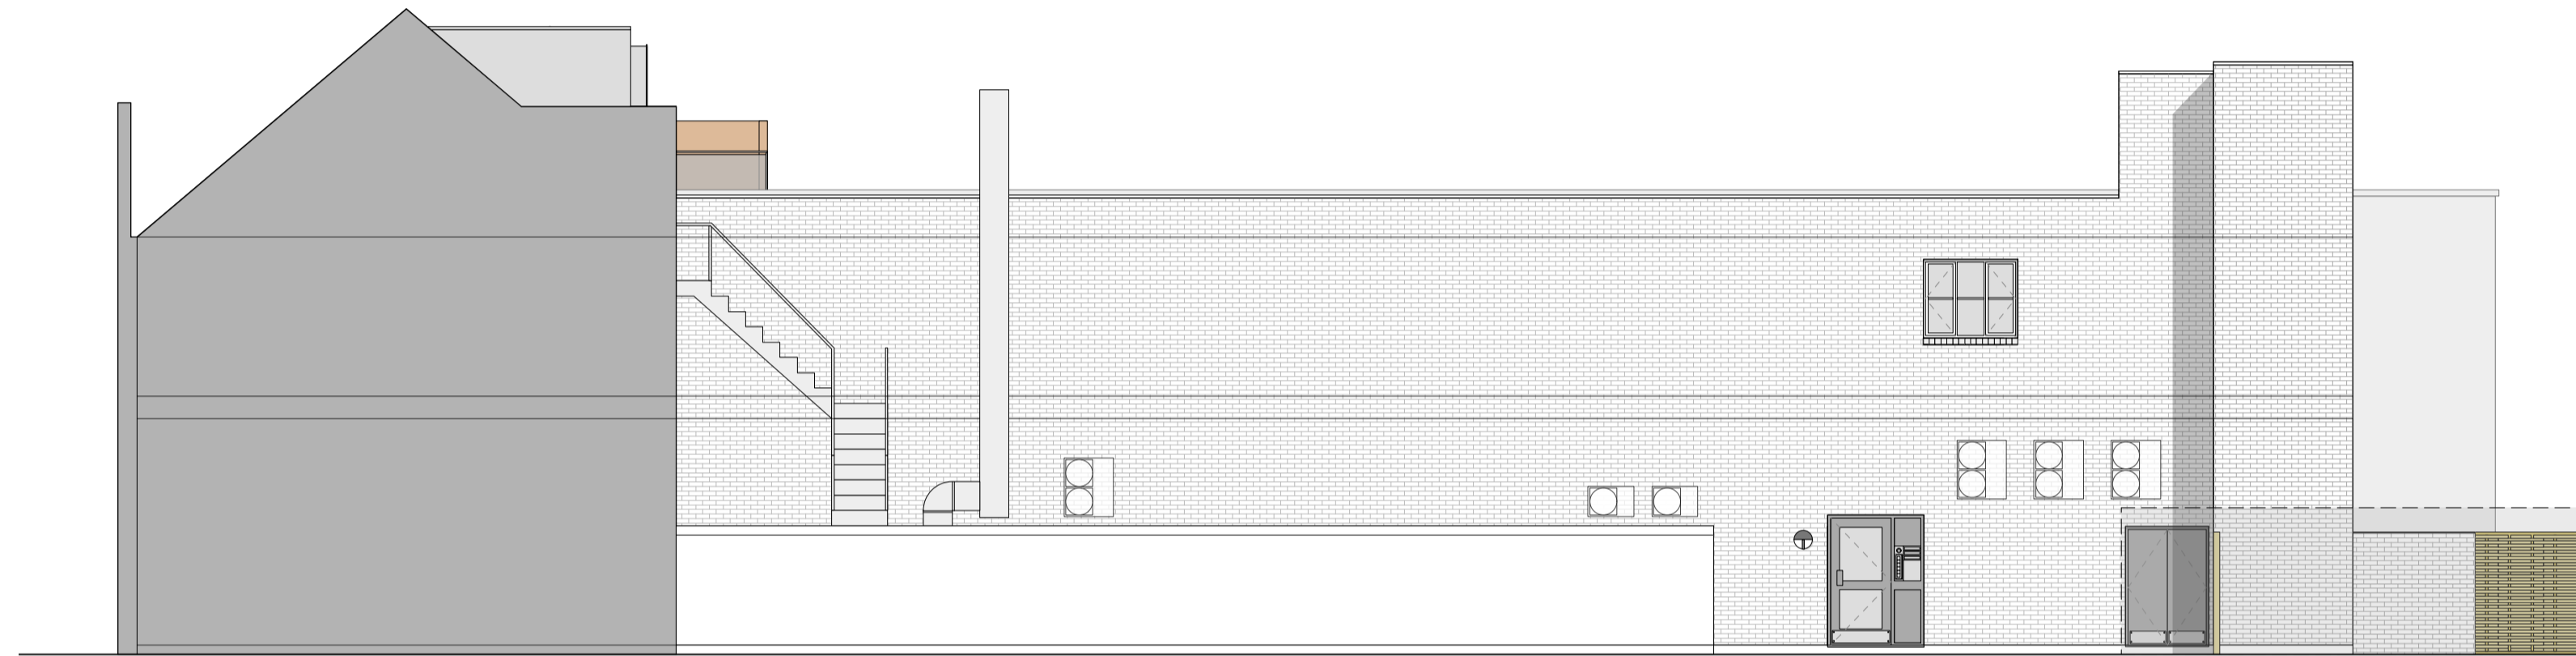

16 Flank (Northwest)
Scale: 1:100

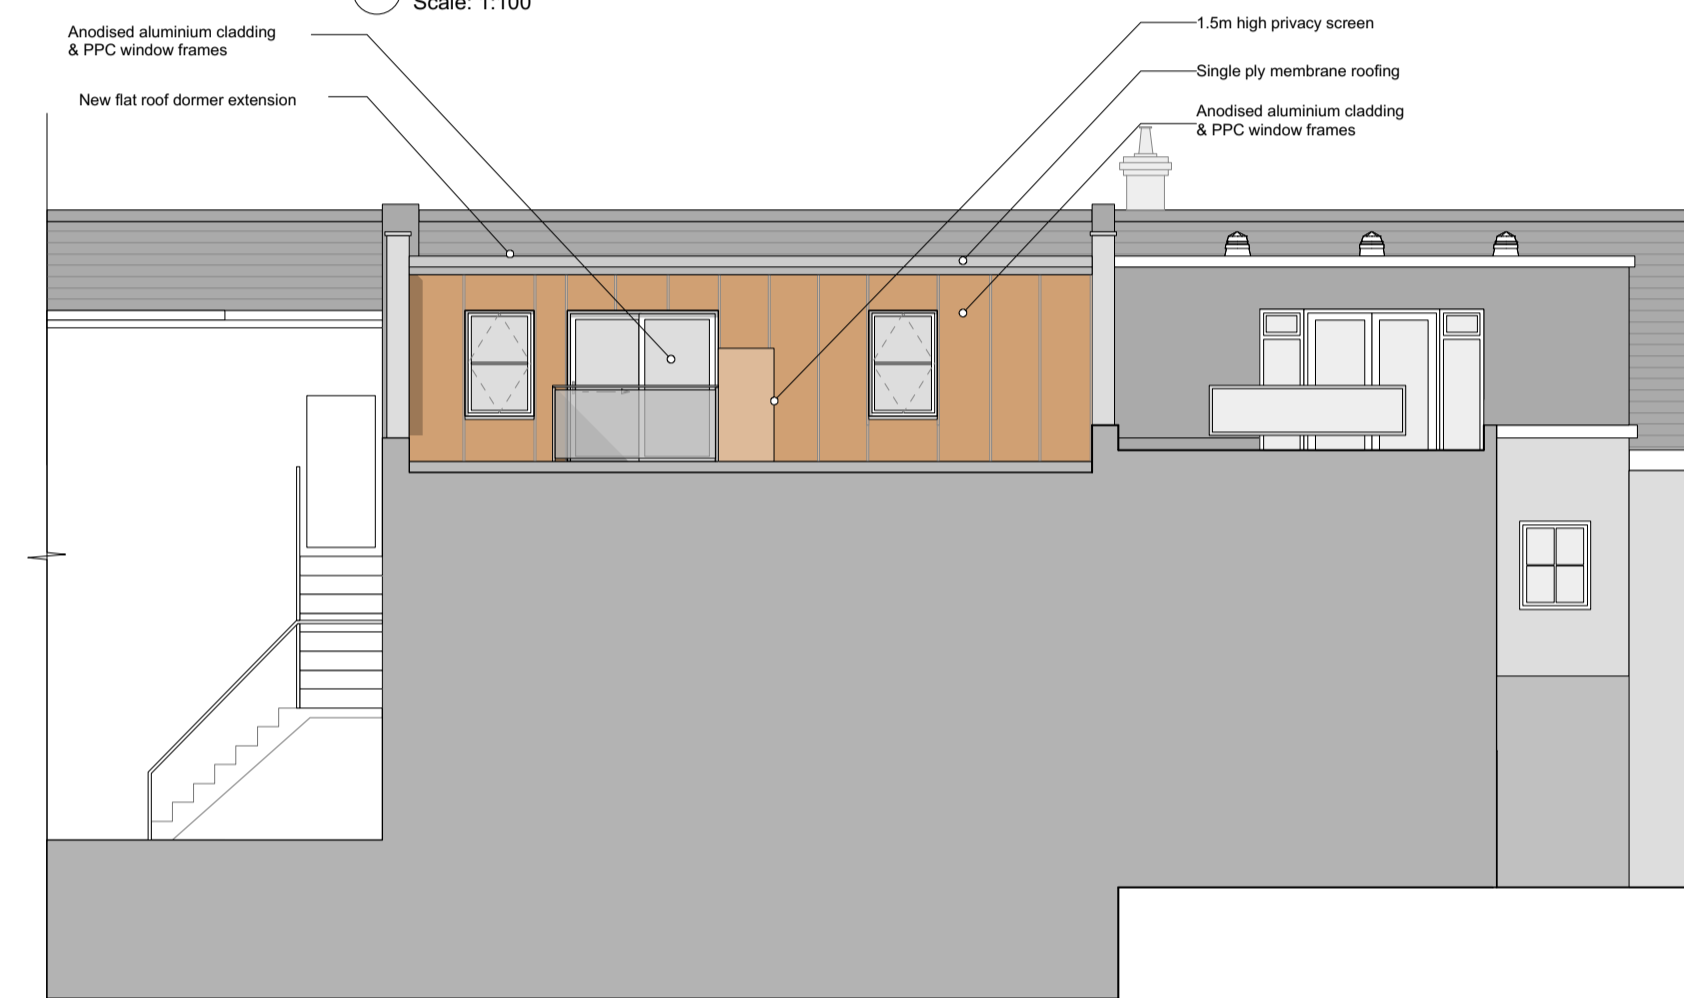

17 Rear Section BB
Scale: 1:100

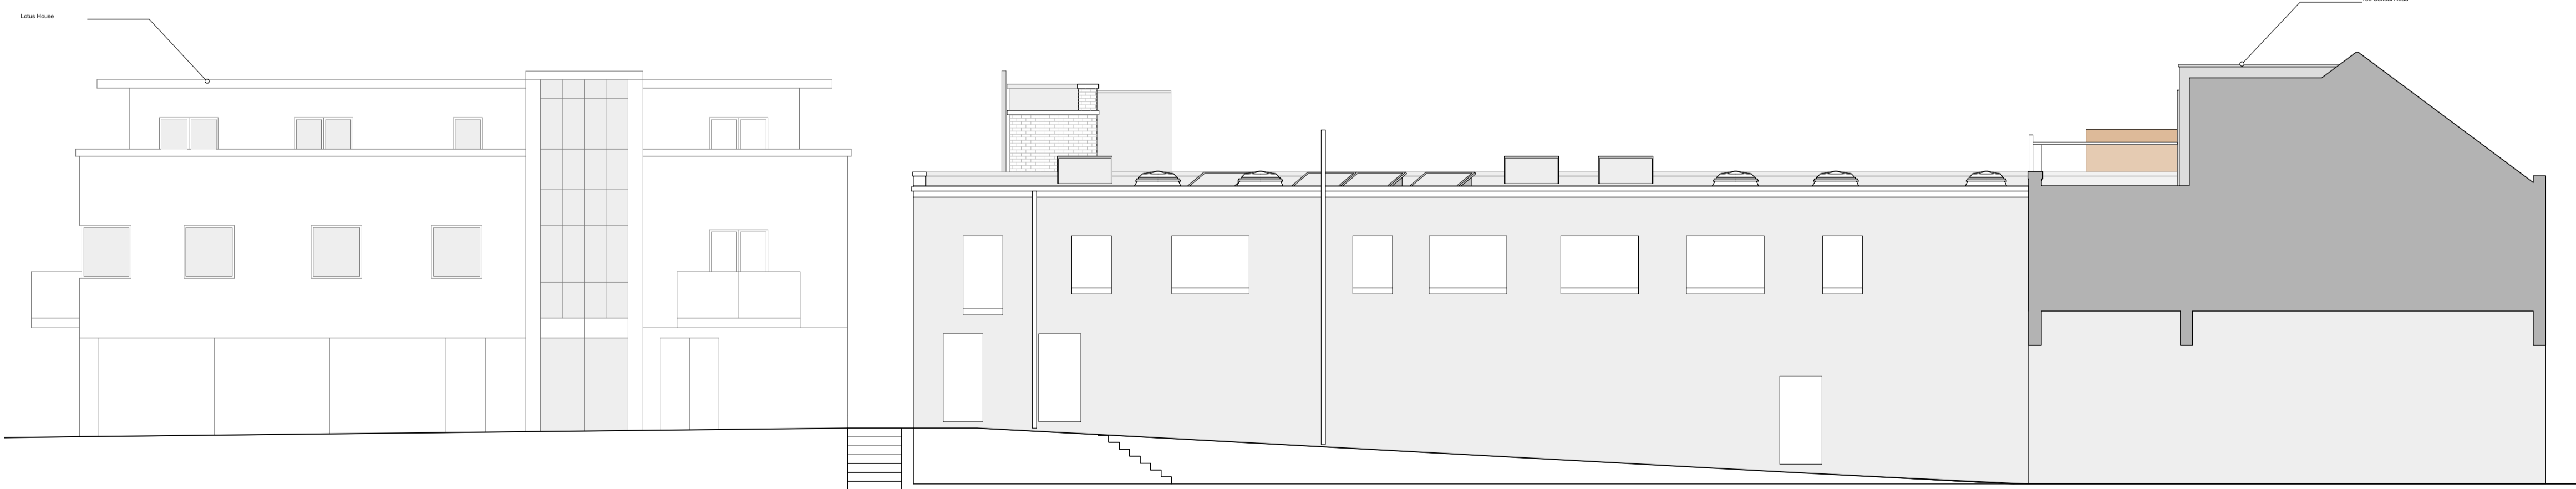

18 Flank (Southeast)
Scale: 1:100

NOTE
DO NOT SCALE DRAWINGS
COPYRIGHT RESERVED
ALL DIMENSIONS TO BE CONFIRMED ON SITE
DISCREPANCIES TO BE VERIFIED PRIOR TO
COMMENCEMENT OF WORKS

PLANNING

Rev	Date	Comments	D/B	Chk
B	14/11/21	Flank elevations updated	EW	EW
A	29/10/21	Page layout & annotation updated	EW	EW

Upper Floors Residential Conversion at 107 Central Road Worcester Park KT4 8DY		Scale: 1:100 @ A1
Proposed Elevations:		Drawn: EW
210701(PL)06		Checked:
B		Date: July 21
		Client: Queensbury
		EV EADY ARCHITECTURE
		<small>21 Central Road, Beckenham, London SE20 8XQ t: 0203 6549494 e: info@evadym.co.uk</small>