


LOCATION PLAN
1:1250

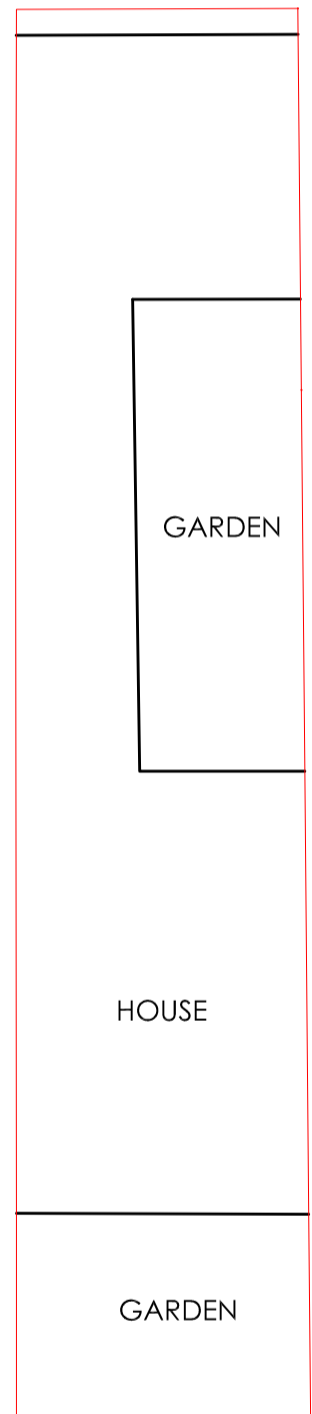

BLOCK PLAN
1:200

Barry Kerr - Architectural Services
24 Dalmellington Road, Ayr, KA7 3PZ.
Tel: 07878183023
bkas@btinternet.com

MR. I. MURRAY 11 EGLINTON TERRACE, AYR, KA7 1JJ.	LOCATION & BLOCK PLAN	AS NOTED @ A3
GARAGE CONVERSION	MURRAY - LOCATION	MAY '21