



© Copyright - Let's Design Architecture Ltd. 2021  
 Not to be distributed without prior written consent

This drawing is not to be scaled from, unless using dimensions shown, as reproduced copies may not be to scale. All dimensions are to be checked on site and any inconsistency should be reported to the original designer.

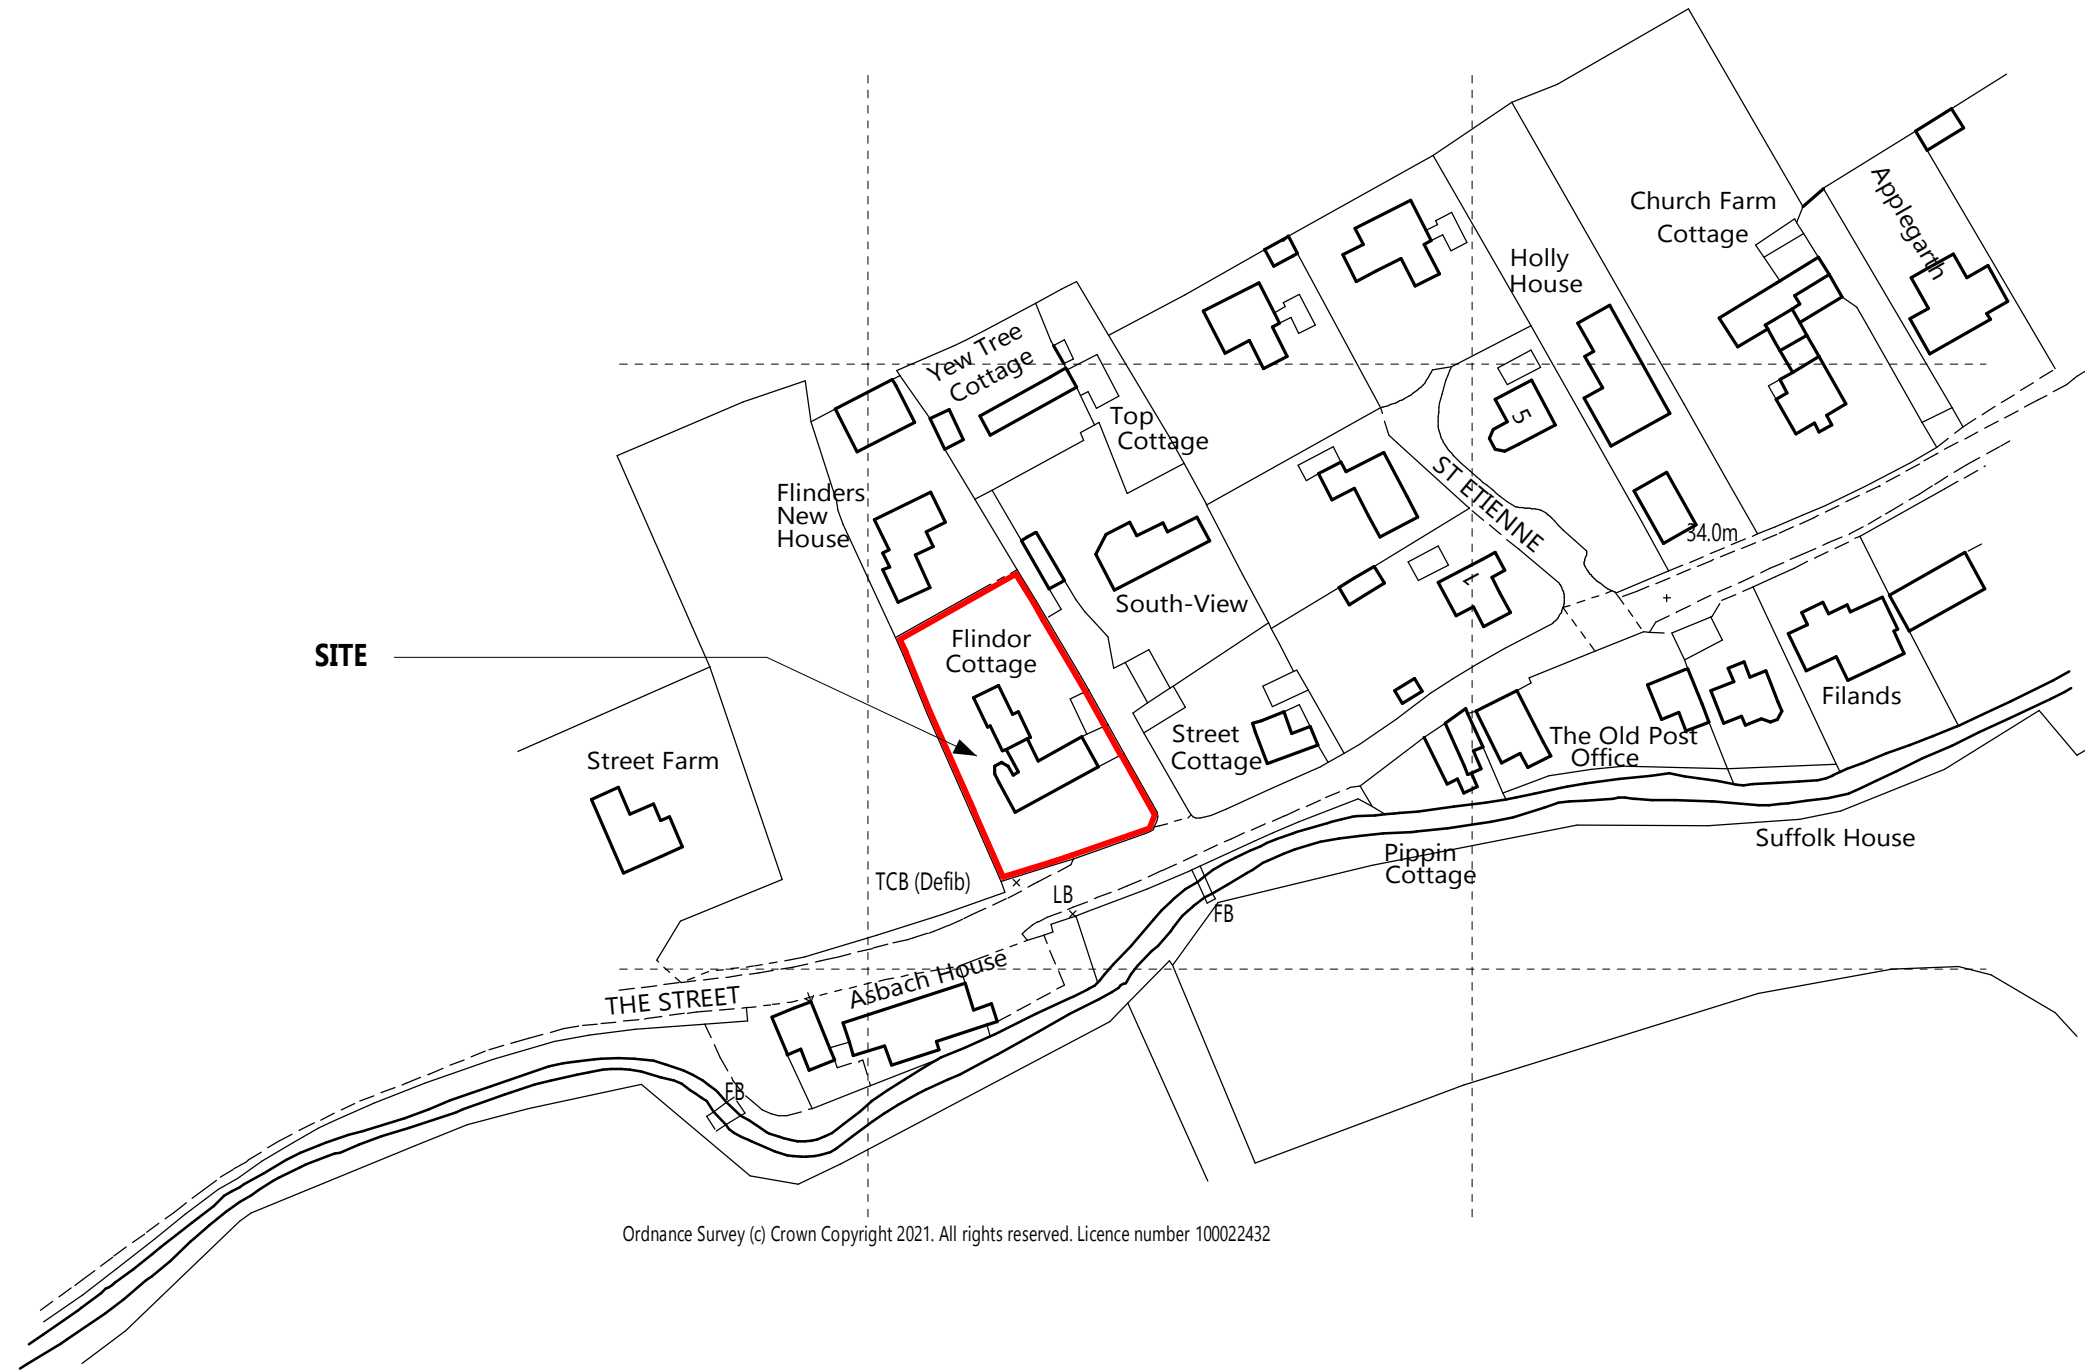


Ordnance Survey (c) Crown Copyright 2021. All rights reserved. Licence number 100022432

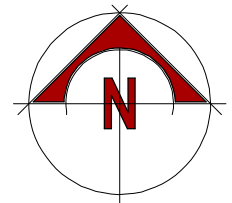


REVISIONS	
PROJECT	Replacement of existing conservatory with extension
ADDRESS	Flindor Cottage, The Street, Framsdon, IP14 6HG
CLIENT	Mark Felton
DATE	November 2021
SCALE / SIZE	1:1250 / A3
DRAWING	Ordnance Survey Location Plan
REFERENCE	<b>LDA-297-03</b>

Scale Bar - Metres

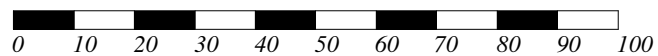

© Let's Design Architecture Limited

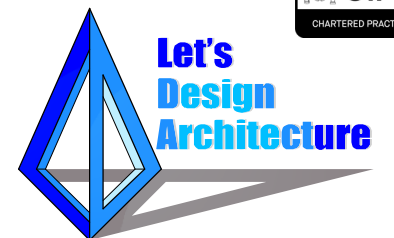

Bumblebee Barn | Mill Road | Battisford | Stowmarket | IP14 2LT  
 01449 616678 | 07747 426260 | zoe@letsdesignarchitecture.com