




South West Elevation




North West Elevation




South East Elevation

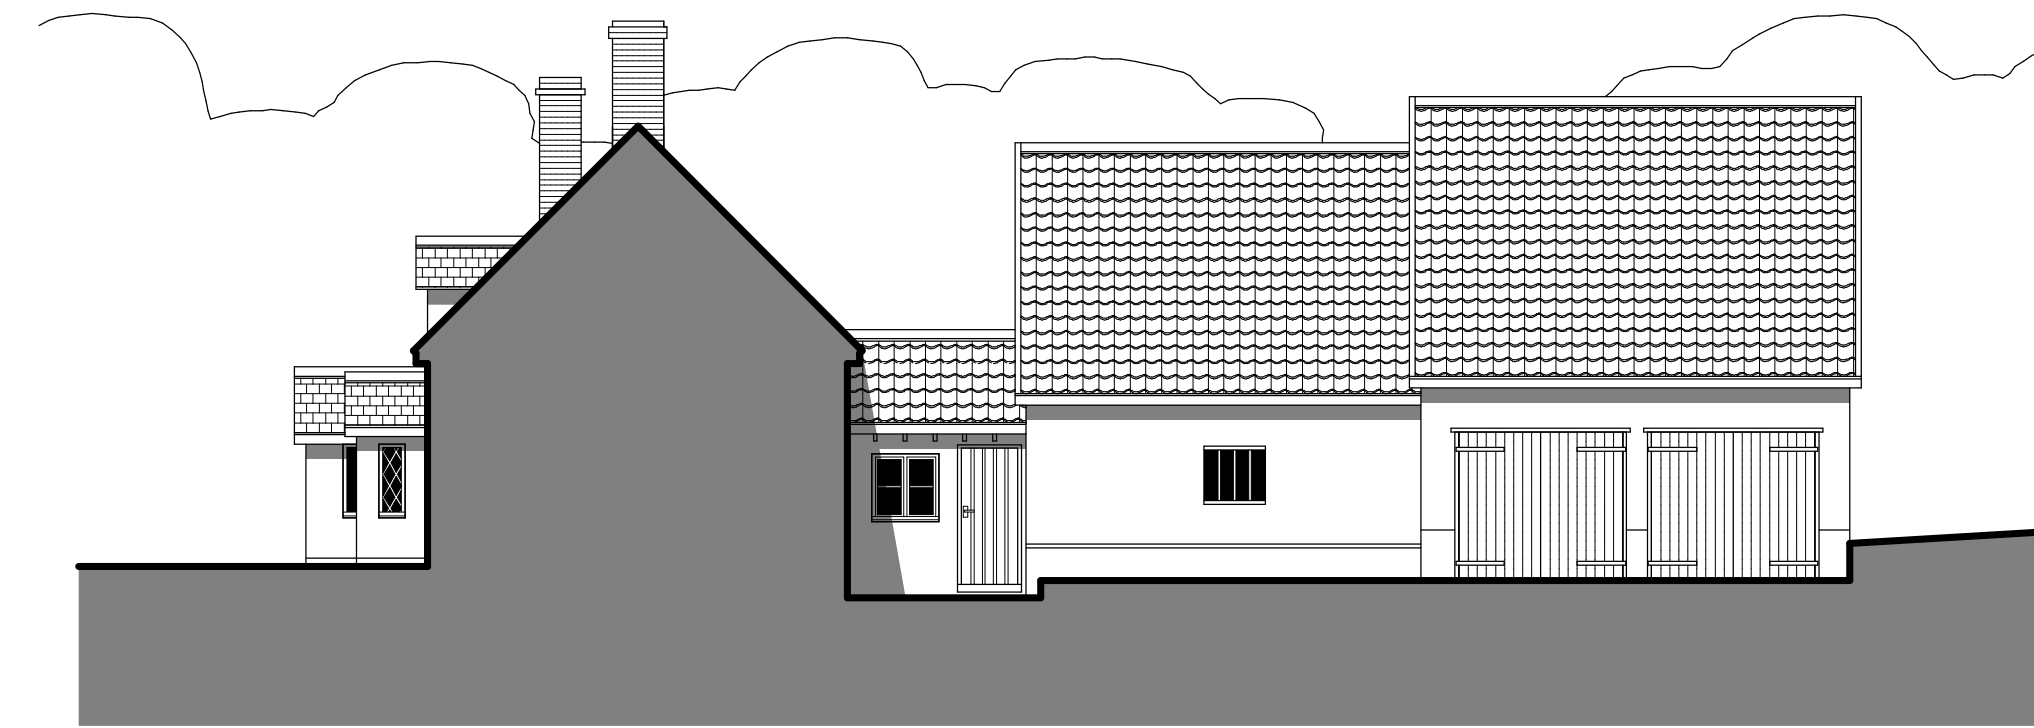

North East Elevation

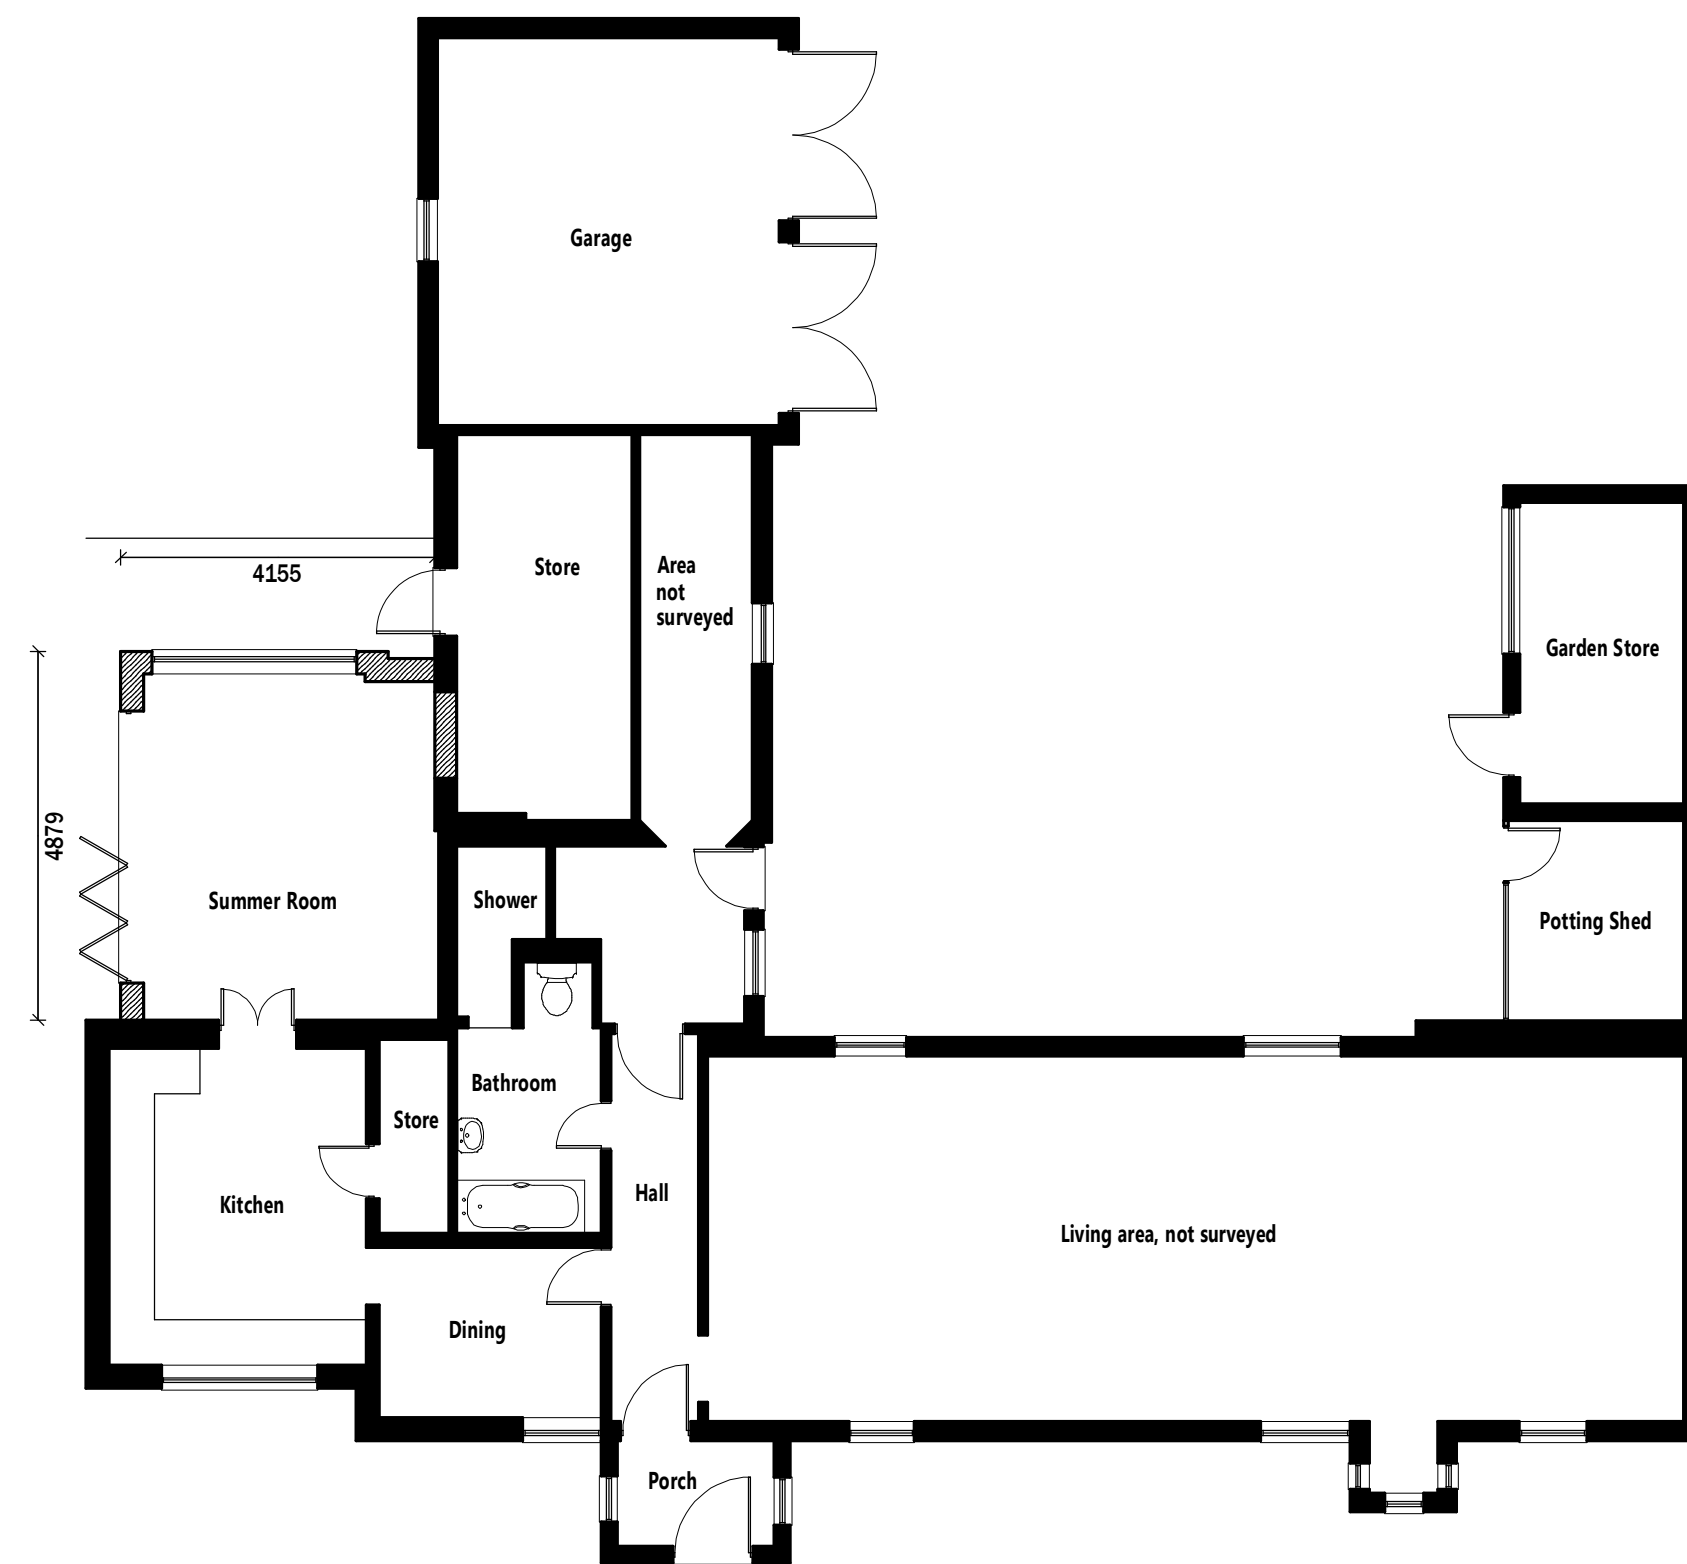

Ground Floor Plan

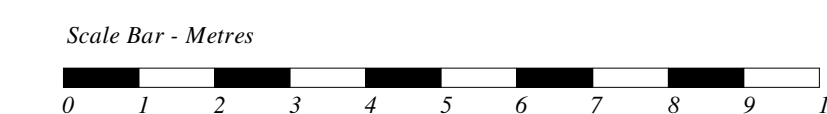

REVISIONS	
PROJECT	Replacement of existing conservatory with extension
ADDRESS	Flindor Cottage, The Street, Framsden, IP14 6HG
CLIENT	Mark Felton
DATE	October 2021
SCALE / SIZE	1:100 / A1
DRAWING	Proposed Scheme Design
REFERENCE	LDA-297-02B

© Let's Design Architecture Limited 

