



ALL DIMENSIONS MUST BE CHECKED AND VERIFIED ON SITE BY THE CONTRACTOR BEFORE COMMENCING ANY WORK OR PRODUCING DRAWINGS. MGL PROJECTS LTD MUST BE NOTIFIED IMMEDIATELY OF ANY ERRORS OR DISCREPANCIES PRIOR TO THE COMMENCEMENT OF WORK.

THIS DRAWING AND ALL INFORMATION CONTAINED WITHIN IS THE SOLE PROPERTY OF MGL PROJECTS LTD AND MAY NOT BE REPRODUCED IN WHOLE OR PART WITHOUT WRITTEN PERMISSION FROM MGL PROJECTS LTD.


REV	DESCRIPTION	DATE	BY

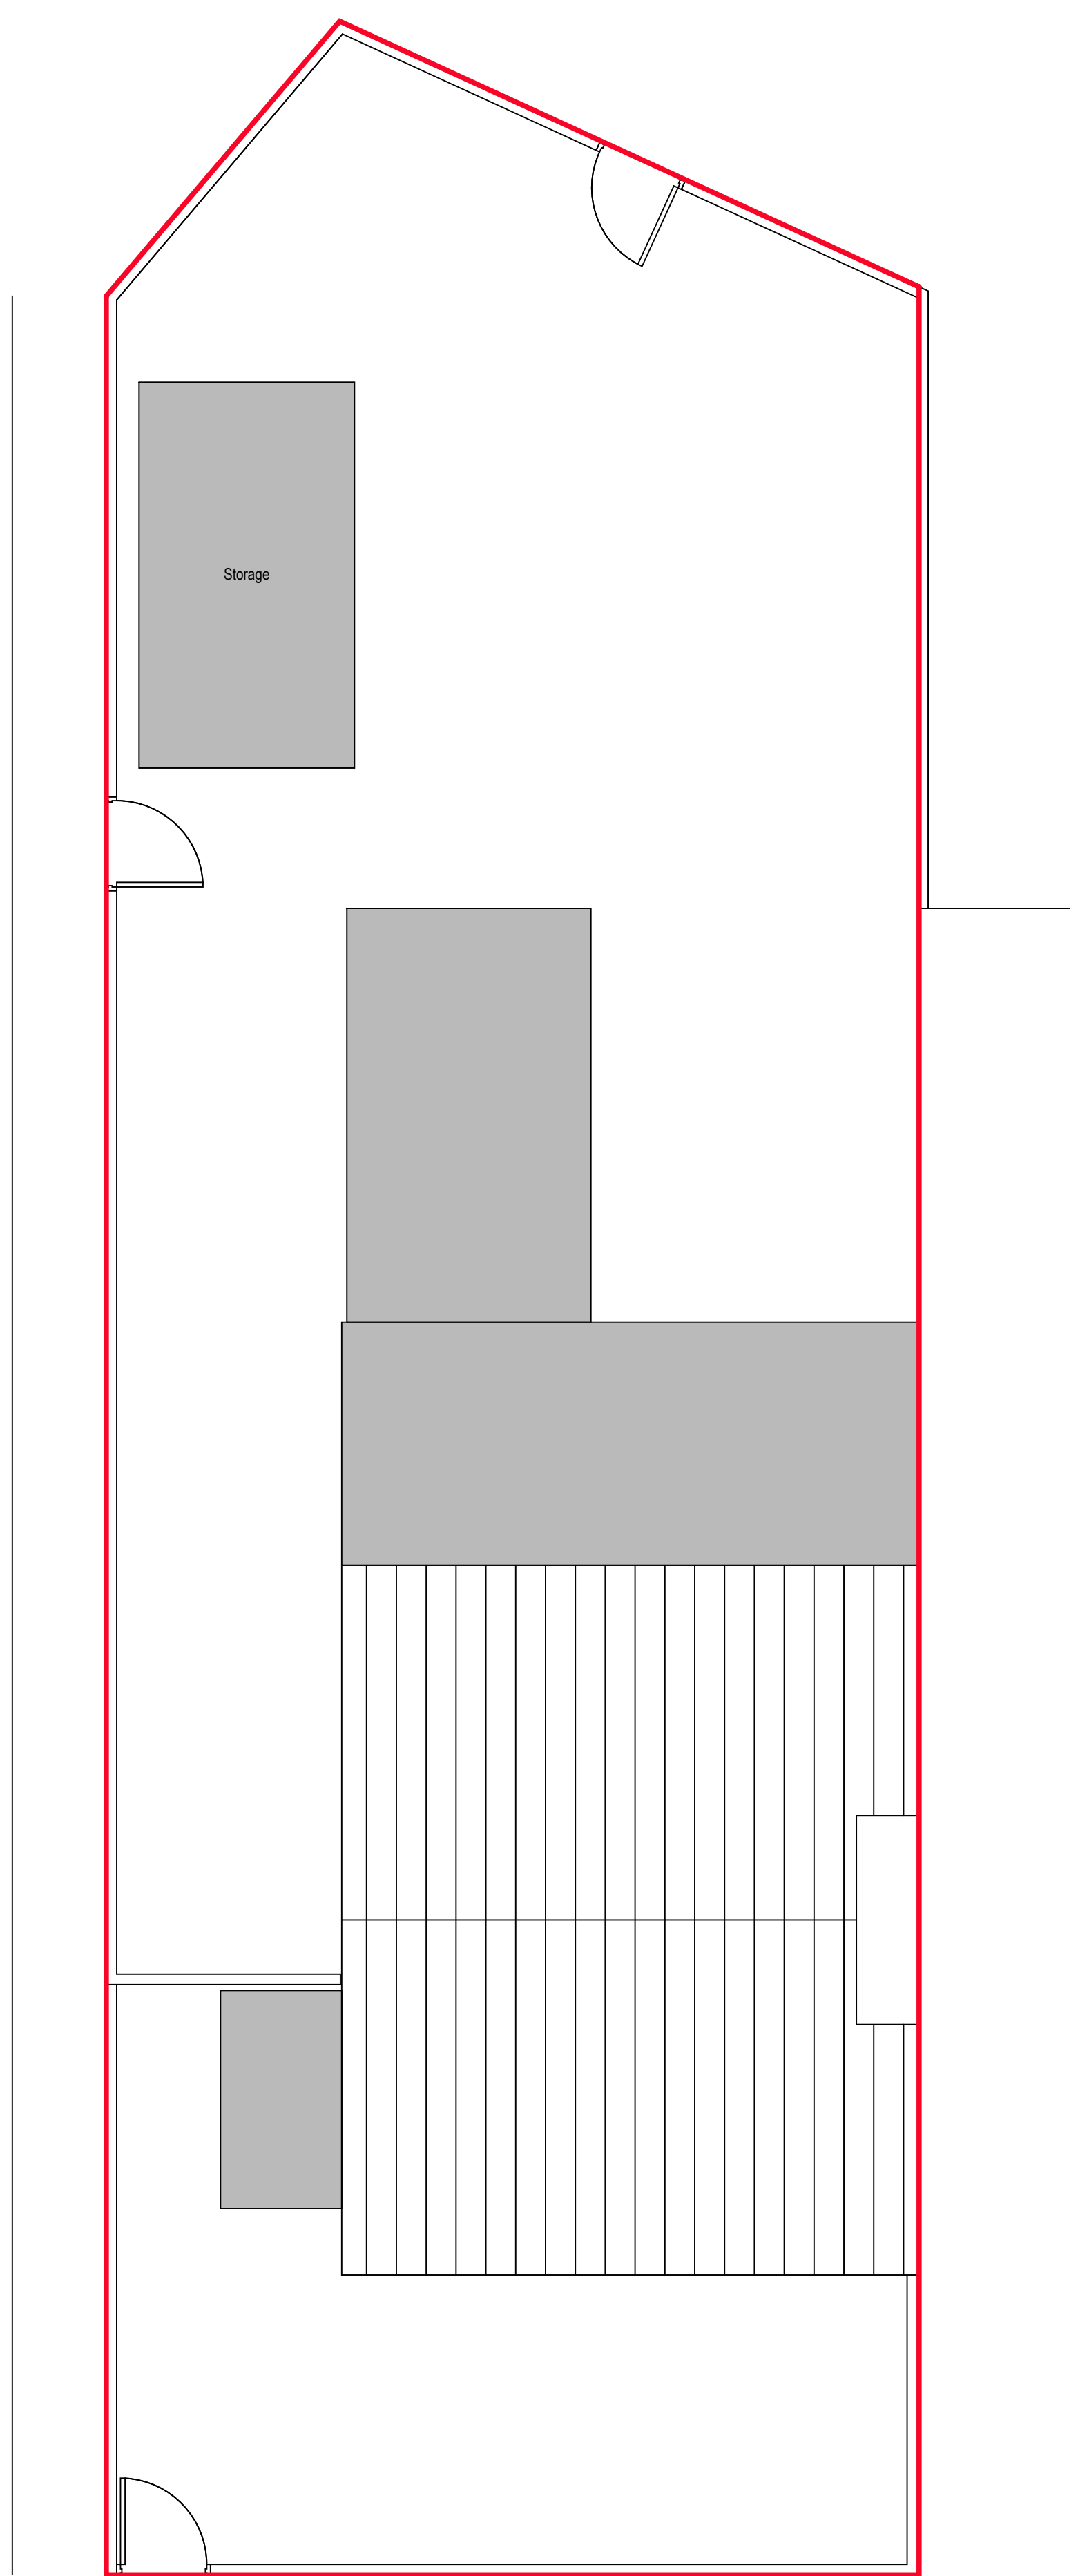

1 Existing Location Plan
1:50 @ A1

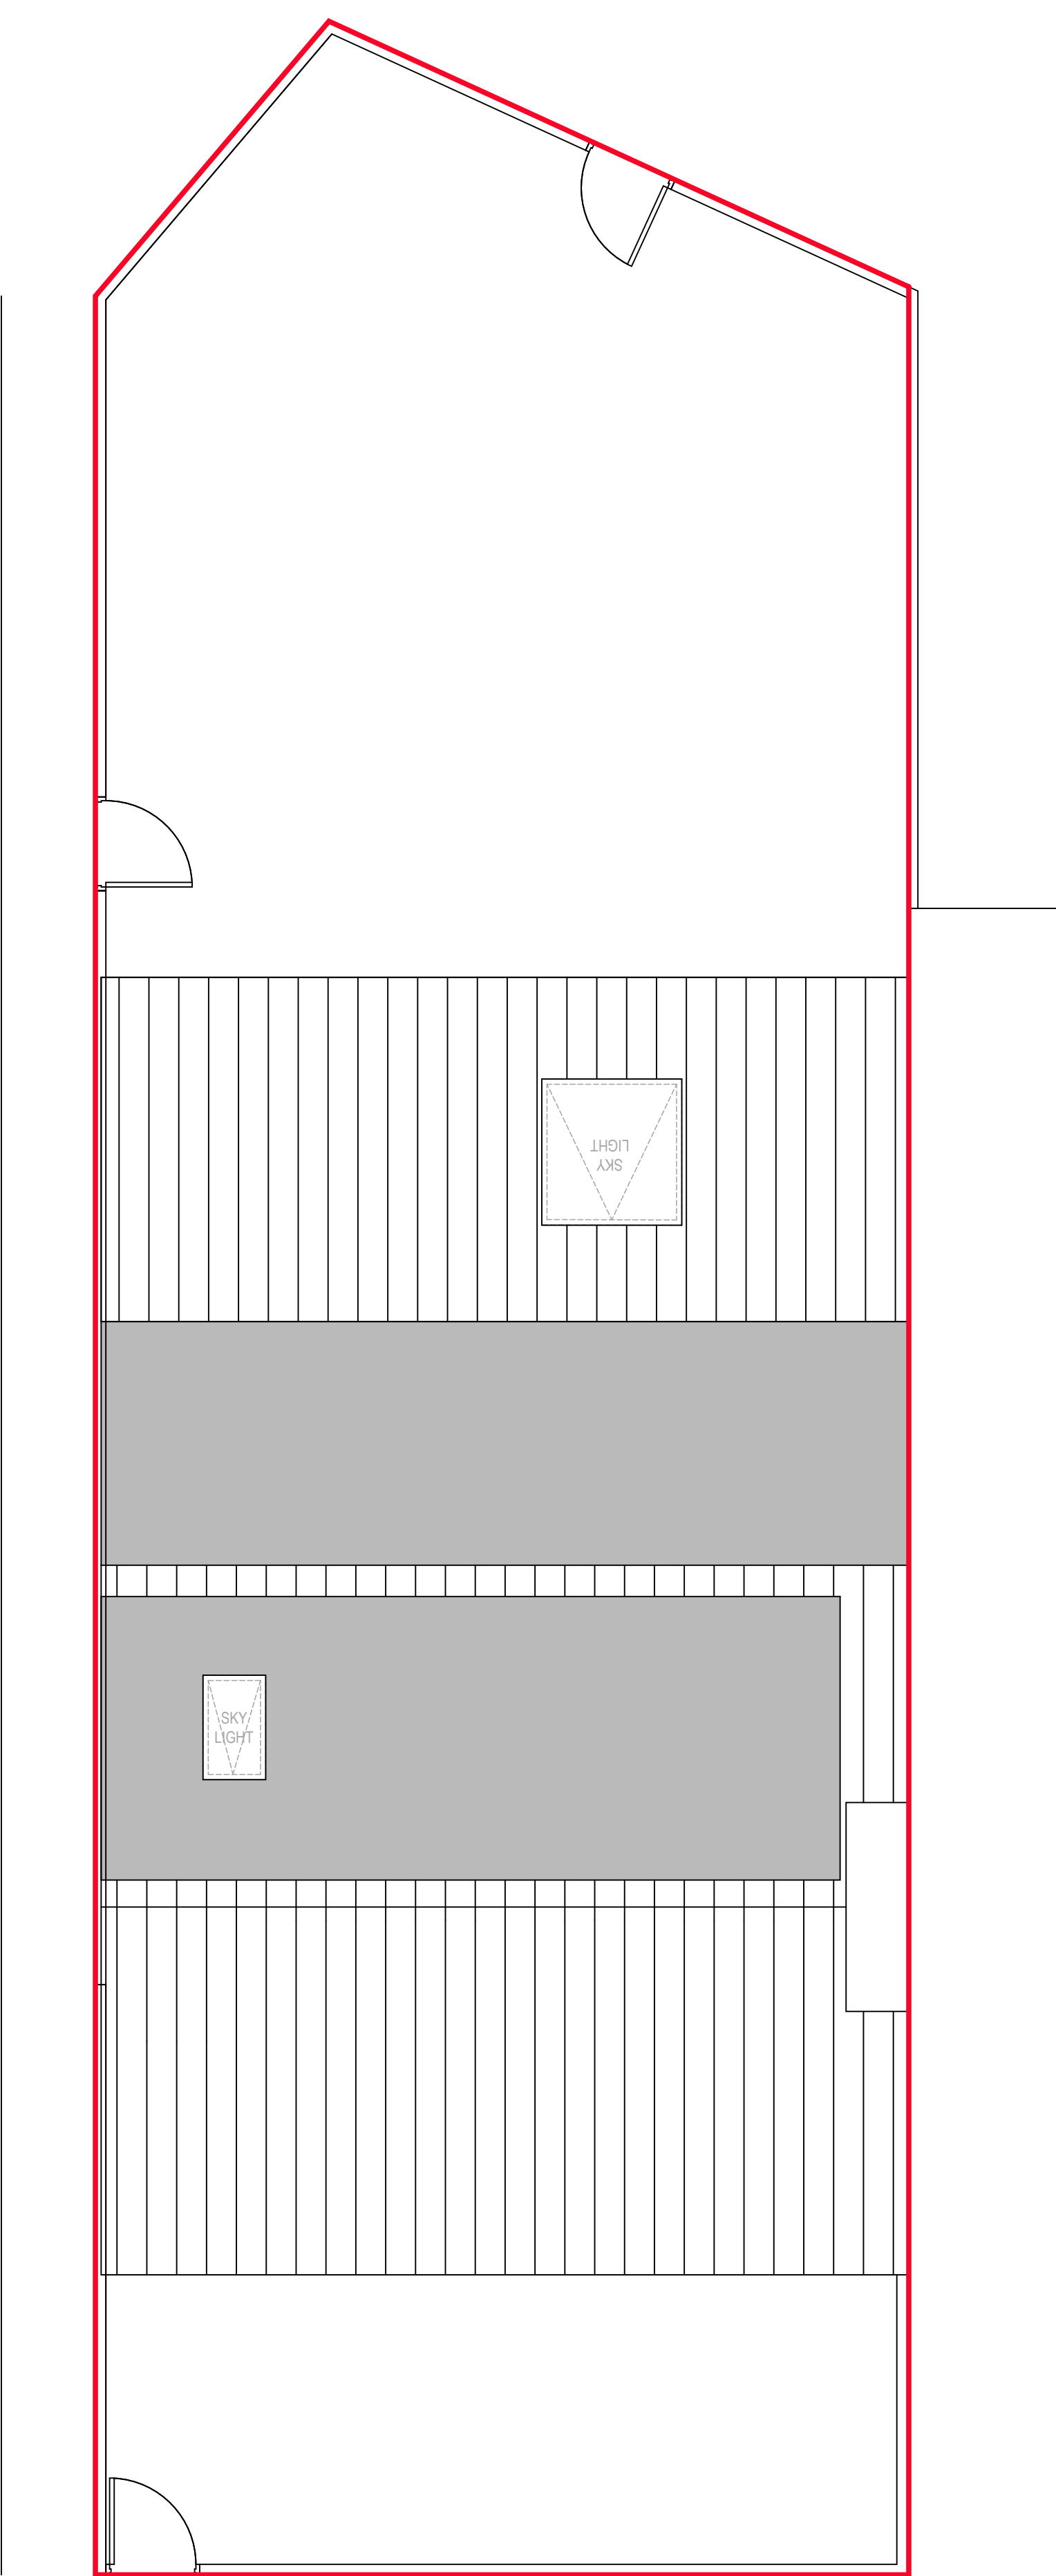

2 Proposed Location Plan
1:50 @ A1

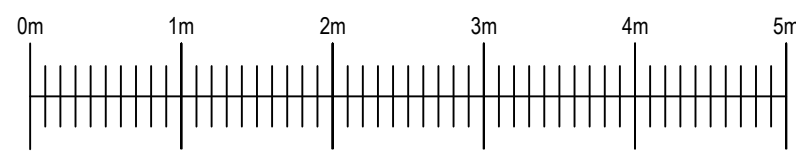

PRINTED SIZE 1:50 @ A1

CLIENT

PROJECT
5 POPLAR WALK
NEW MARKET
CB8 9YB

DRAWING TITLE
LOCATION PLANS

PROJECT No. 4351 DRAWN BY PA

SCALE 1:50 @ A1 DATE NOV 21

DRAWING NO. 4351-201 REVISION -

DRAWING STATUS
PLANNING

