



Product Specification:

Roof:
 Roof Type: Aluminium Rafter with PVCu Capping
 Roof Glazing: Solaroof Glass
 Obscure Glass: N/A
 Roof external colour: Cream
 Roof Internal colour: White

Frames/Doors:
 Frame type: High Impact PVCu Mainframe
 External Colour: Cream
 Internal Colour: White

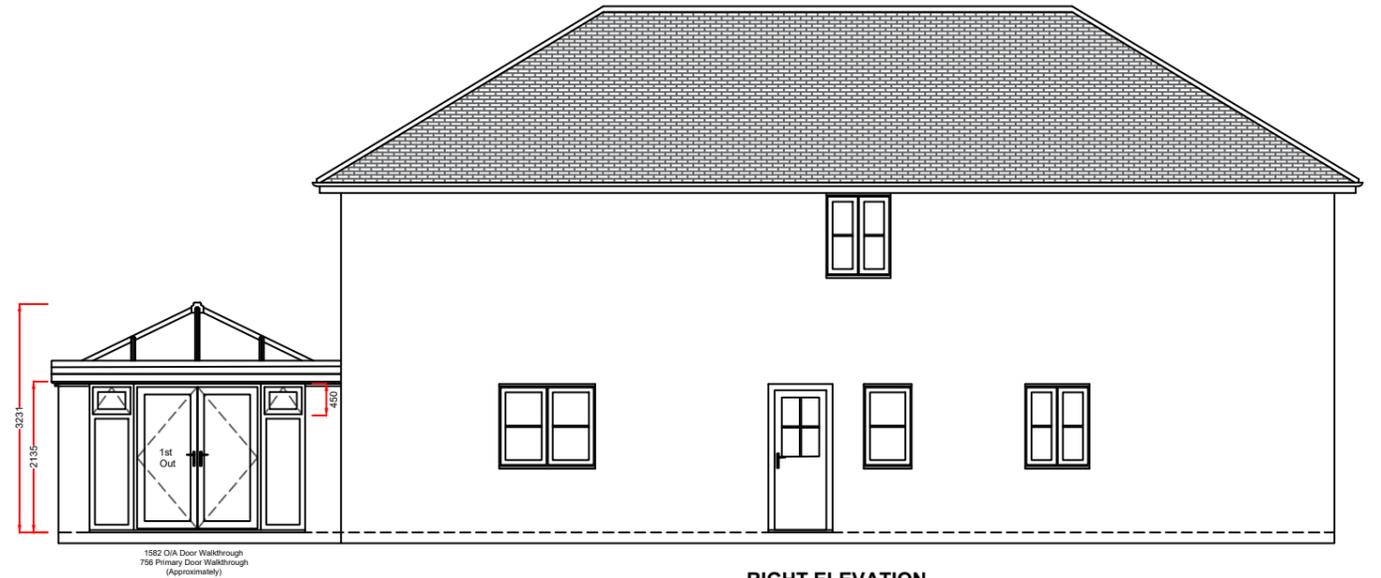

RIGHT ELEVATION

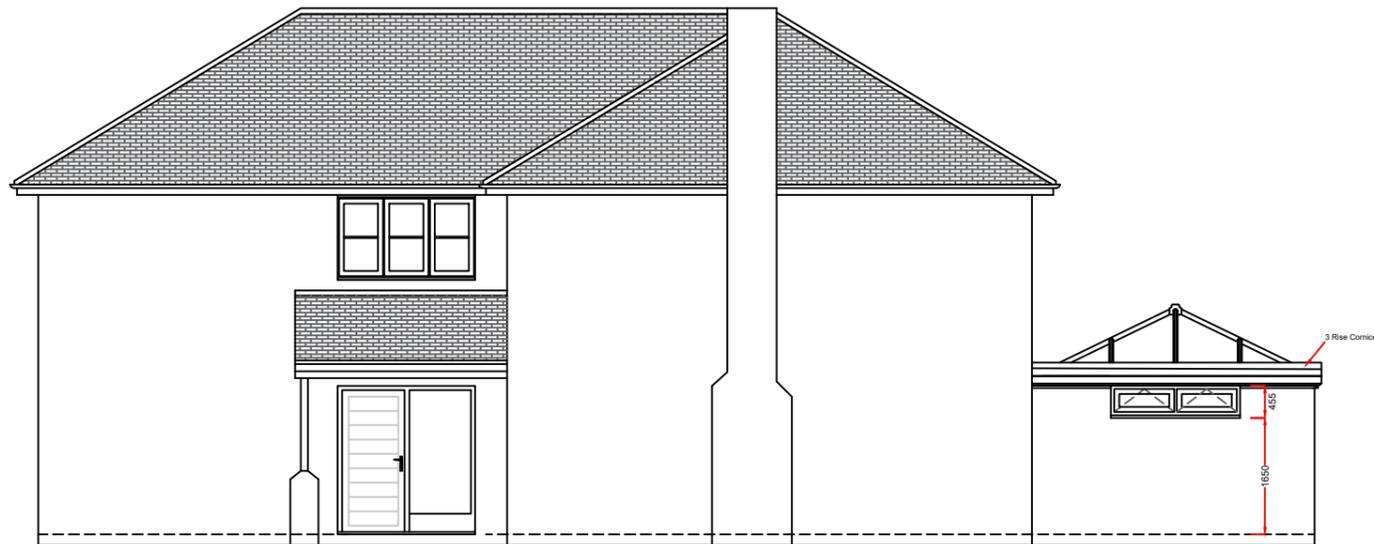

LEFT ELEVATION

Rev.	Date	Description	Initials



Drawing title: Proposed Side Elevations

Contract No. : 900-09246 | Page 4 of 4

Proposed: PVCu Conservatory
At: Avalon, Grendon Road
 Edcott
 Aylesbury
 Buckinghamshire, HP18 0TN

Drawers initials: BN | Scale: 1:100 | Date: 18/11/21

Notes:
 Any drawings or plans depicted make no allowance for the provision of any tie bars within the roof of the proposed Living space This can only be determined once the roof is put into manufacture.

Existing physical barrier to remain.
 30 Packer required to head of frames and walls.

These drawings are the property of Anglian Home Improvements and must not be used, distributed, loaned or copied without the express permission of Anglian Home Improvements.
 All dimensions are in millimetres (mm) unless noted otherwise.
 Do not use for base laying purposes.

Produced on A3 paper

