



NOTES:

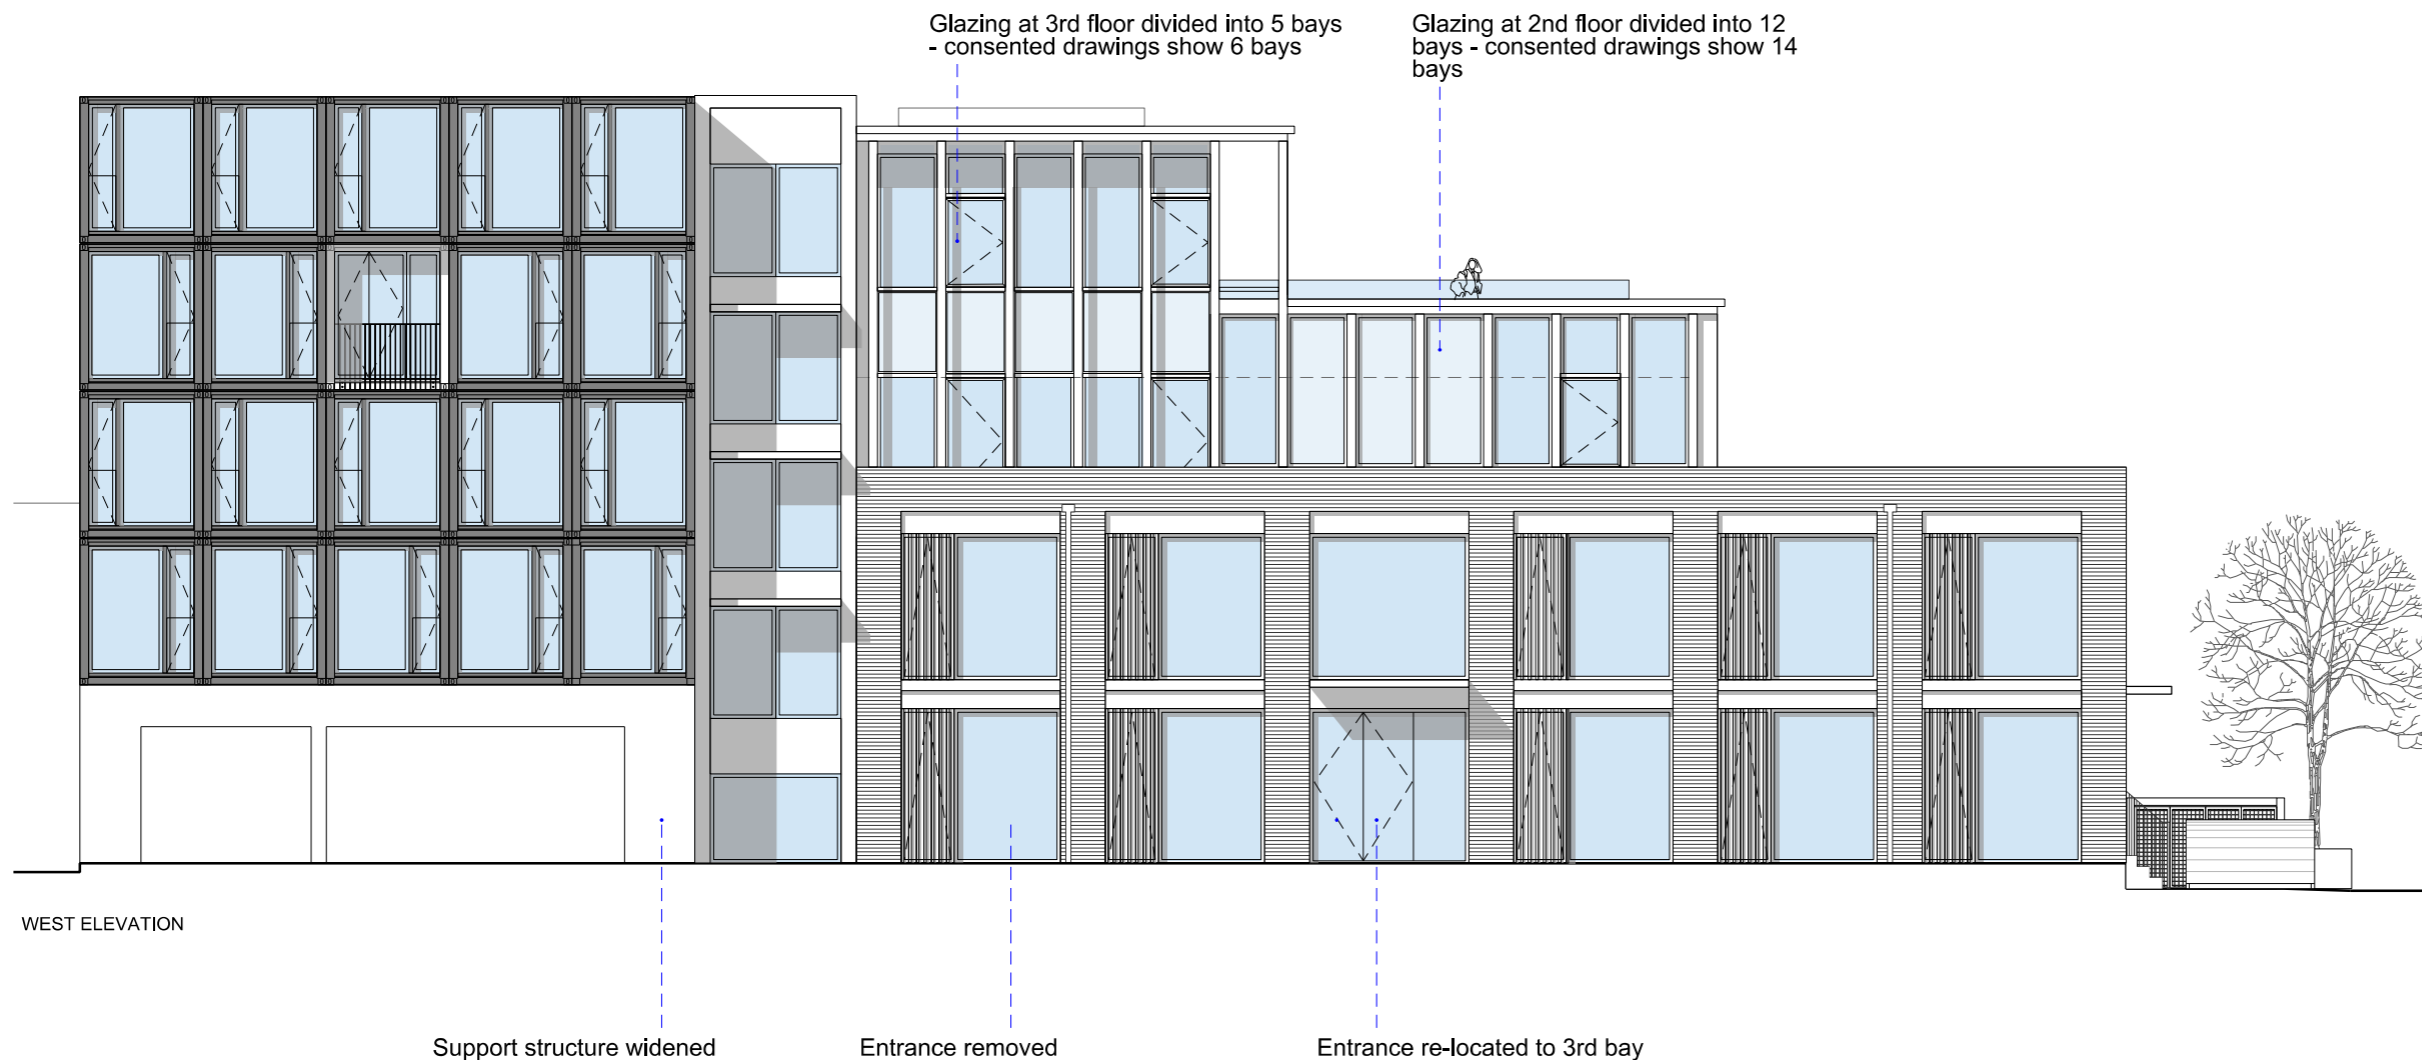

WEST ELEVATION

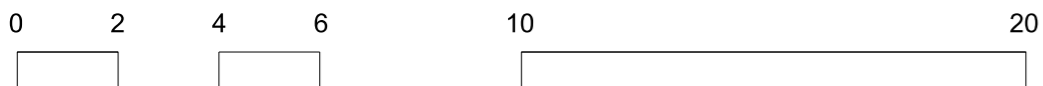

Rev	Date	Description

status

G M L Architects
 Unit 3, 1-4 Christina Street
 London EC2A 4PA
 Tel 020 7729 9595
 Fax 020 7729 1801
 info@gmlarchitects.co.uk

34-36 HENRY ROAD BARNET
 DECEMBER 2021

1:150 @A3
 &
 1:400 @A3

PROPOSED STREET ELEVATION	4903/NMA/01
---------------------------	-------------