


NOTES:

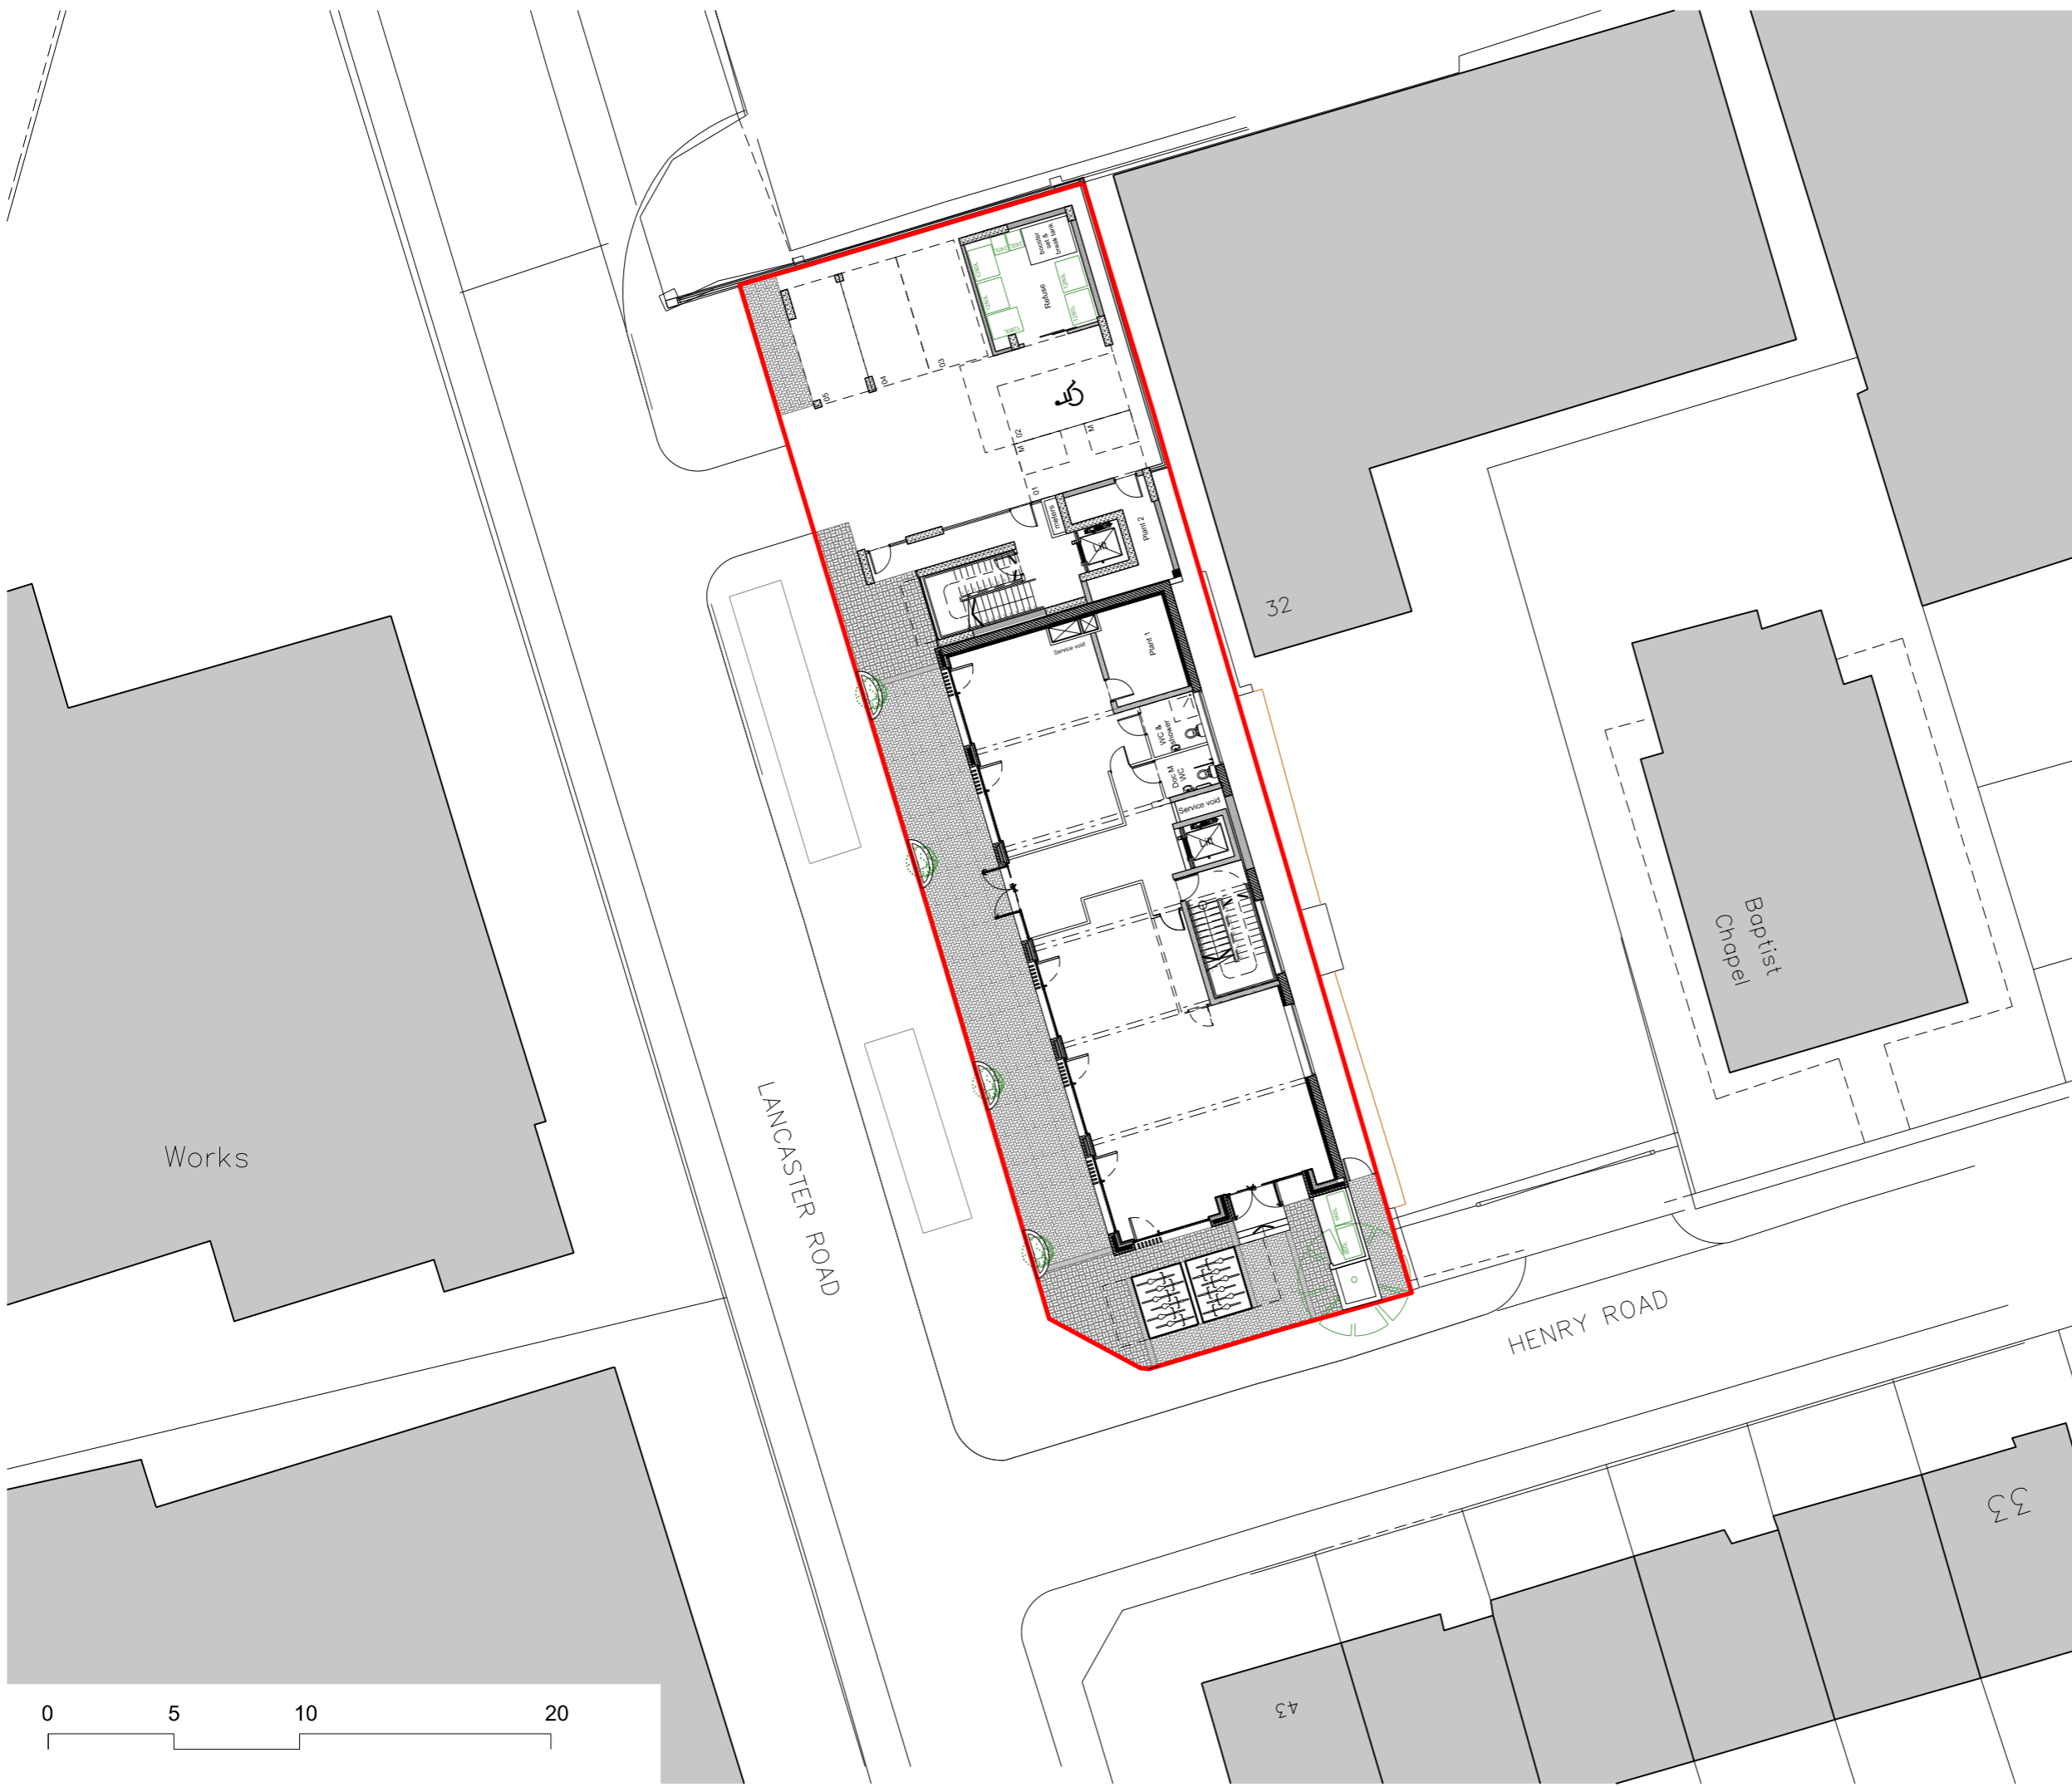

Rev	Date	Description

status

G M L Architects
 Unit 3, 1-4 Christina Street Tel 020 7729 9595
 London EC2A 4PA Fax 020 7729 1801
 info@gmlarchitects.co.uk

34-36 HENRY ROAD DECEMBER 2021
 BARNET

1:250 @A3

PROPOSED SITE PLAN 4903/NMA/04