


NOTES:

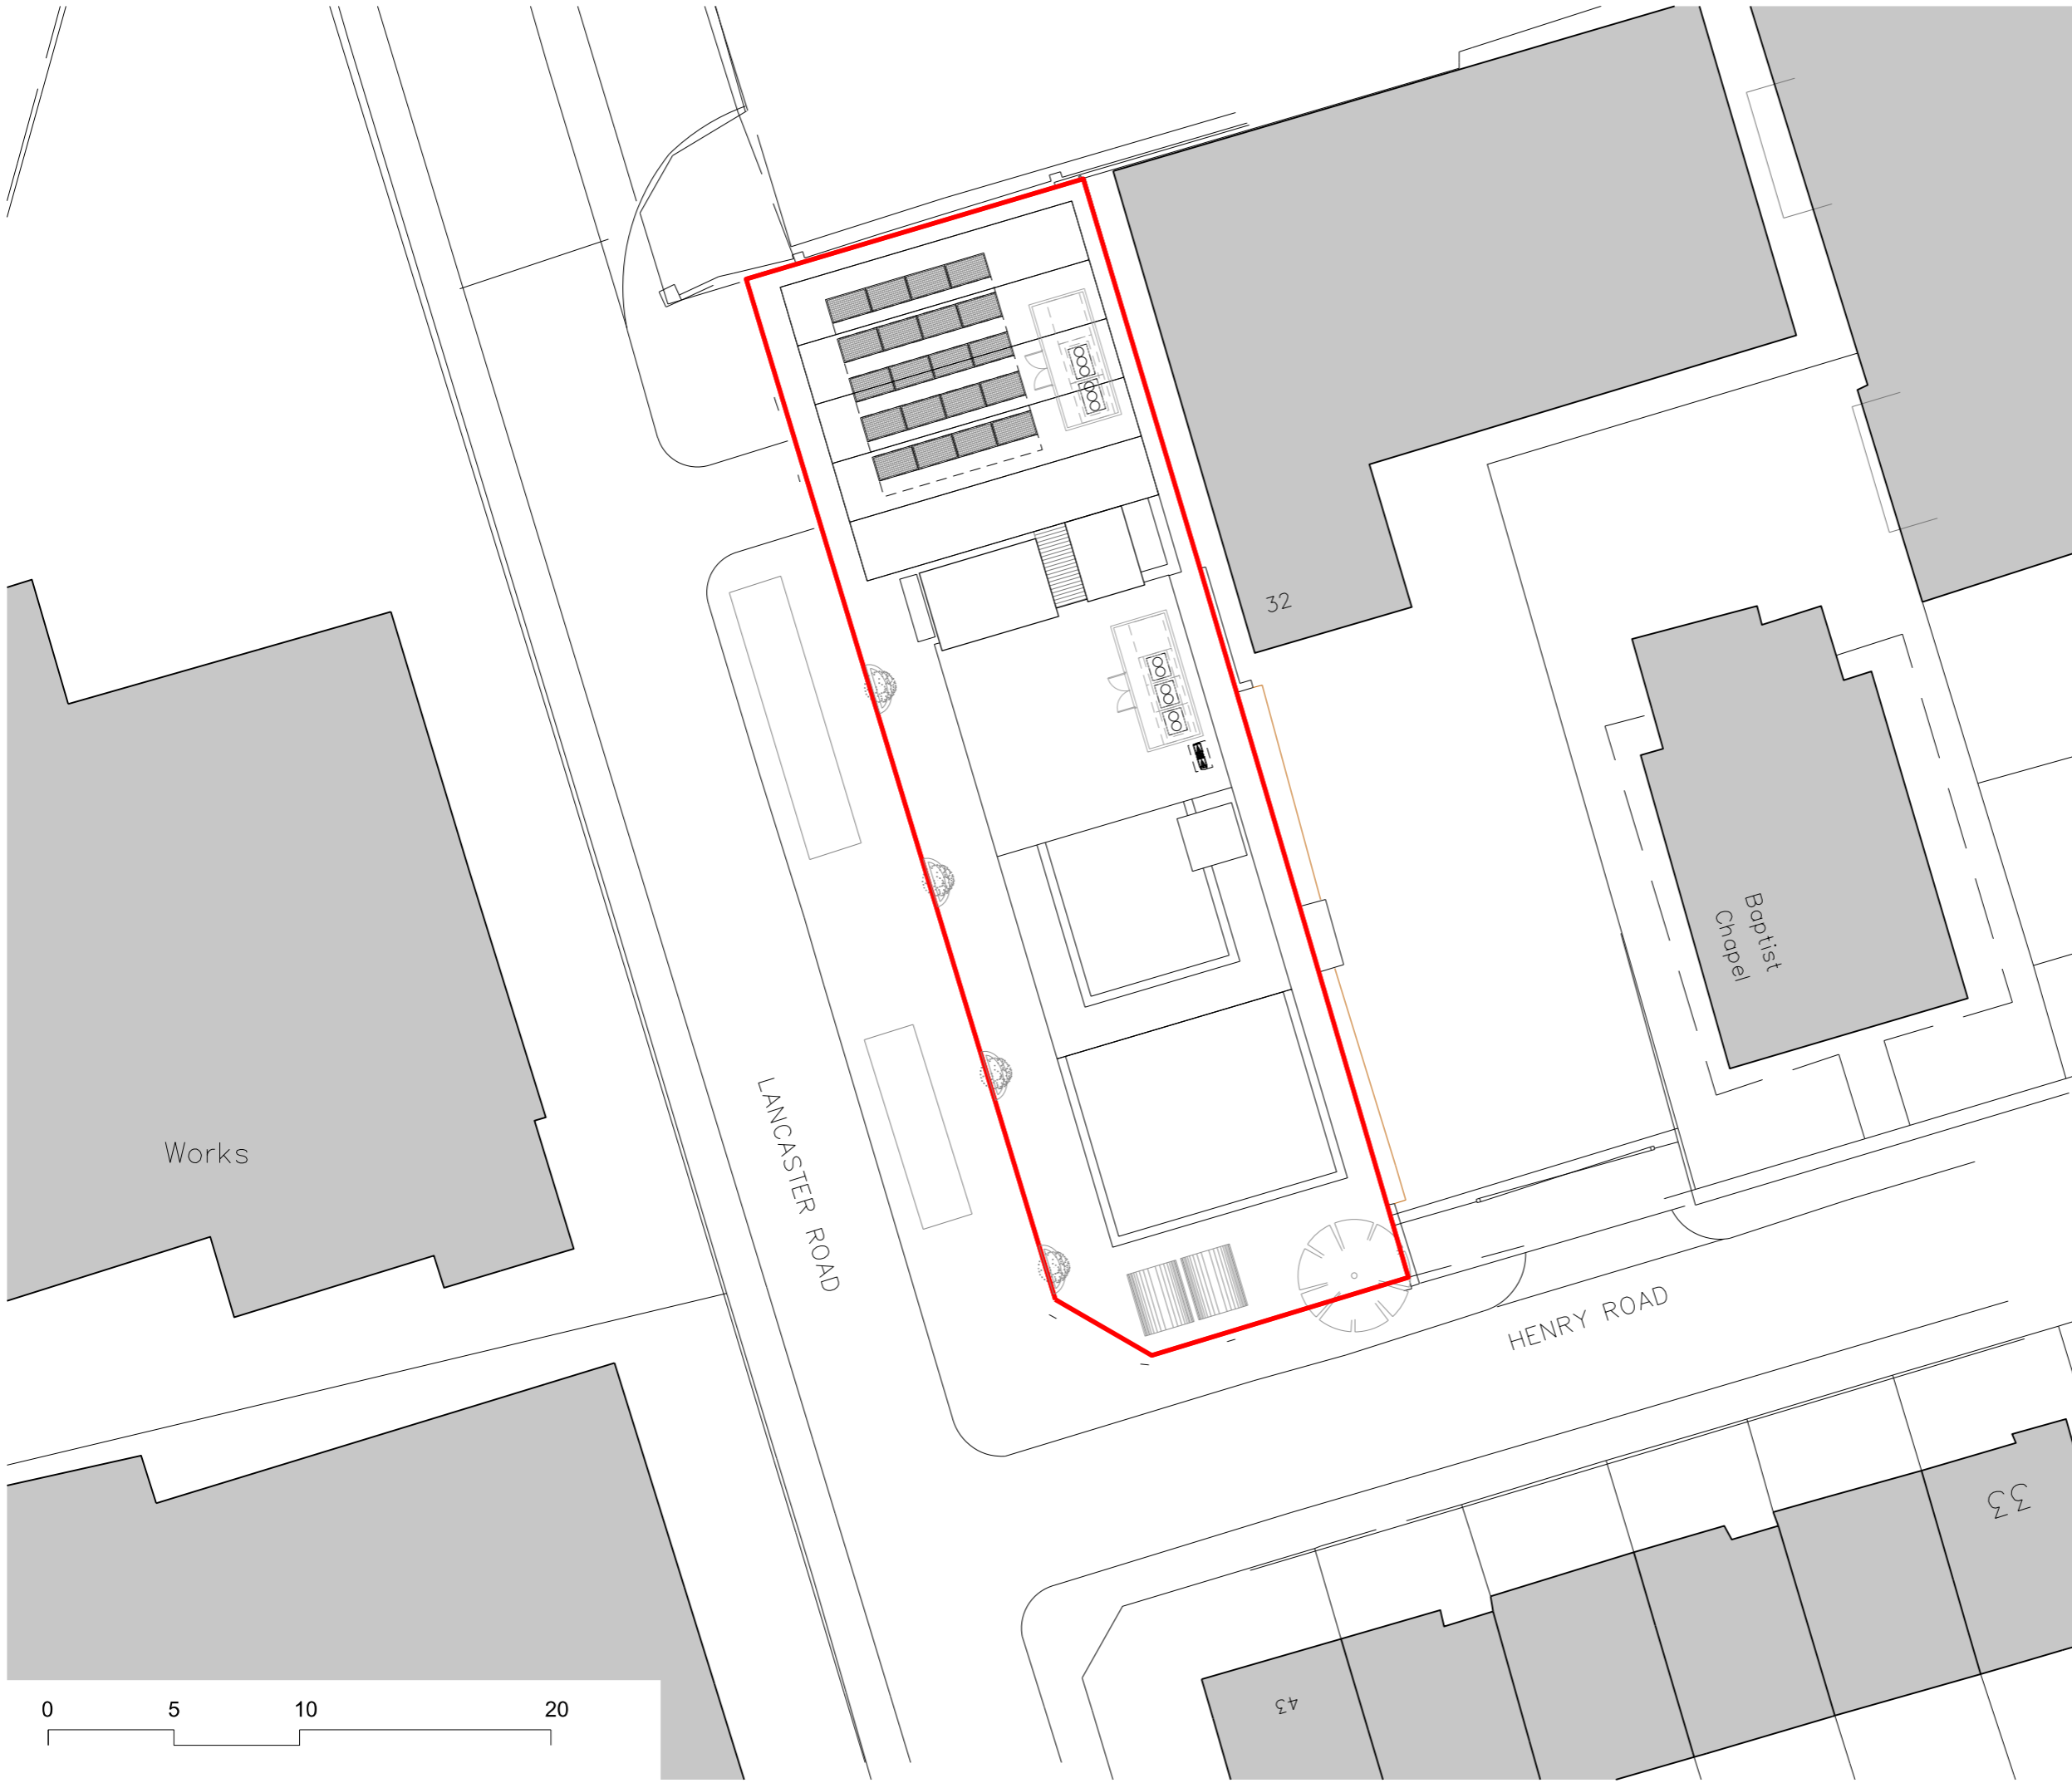

| Rev | Date | Description |
|---|------|--|
| | | |
| | | |
| | | |
| | | |
| G M L Architects | | |
| Unit 3, 1-4 Christina Street London EC2A 4PA | | Tel 020 7729 9595 Fax 020 7729 1801 info@gmlarchitects.co.uk |
| 34-36 HENRY ROAD BARNET | | DECEMBER 2021 |
| | | 1:250 @A3 |
| PROPOSED ROOF PLAN | | 4903/NMA/05 |