



SIDE ELEVATION FROM No. 6

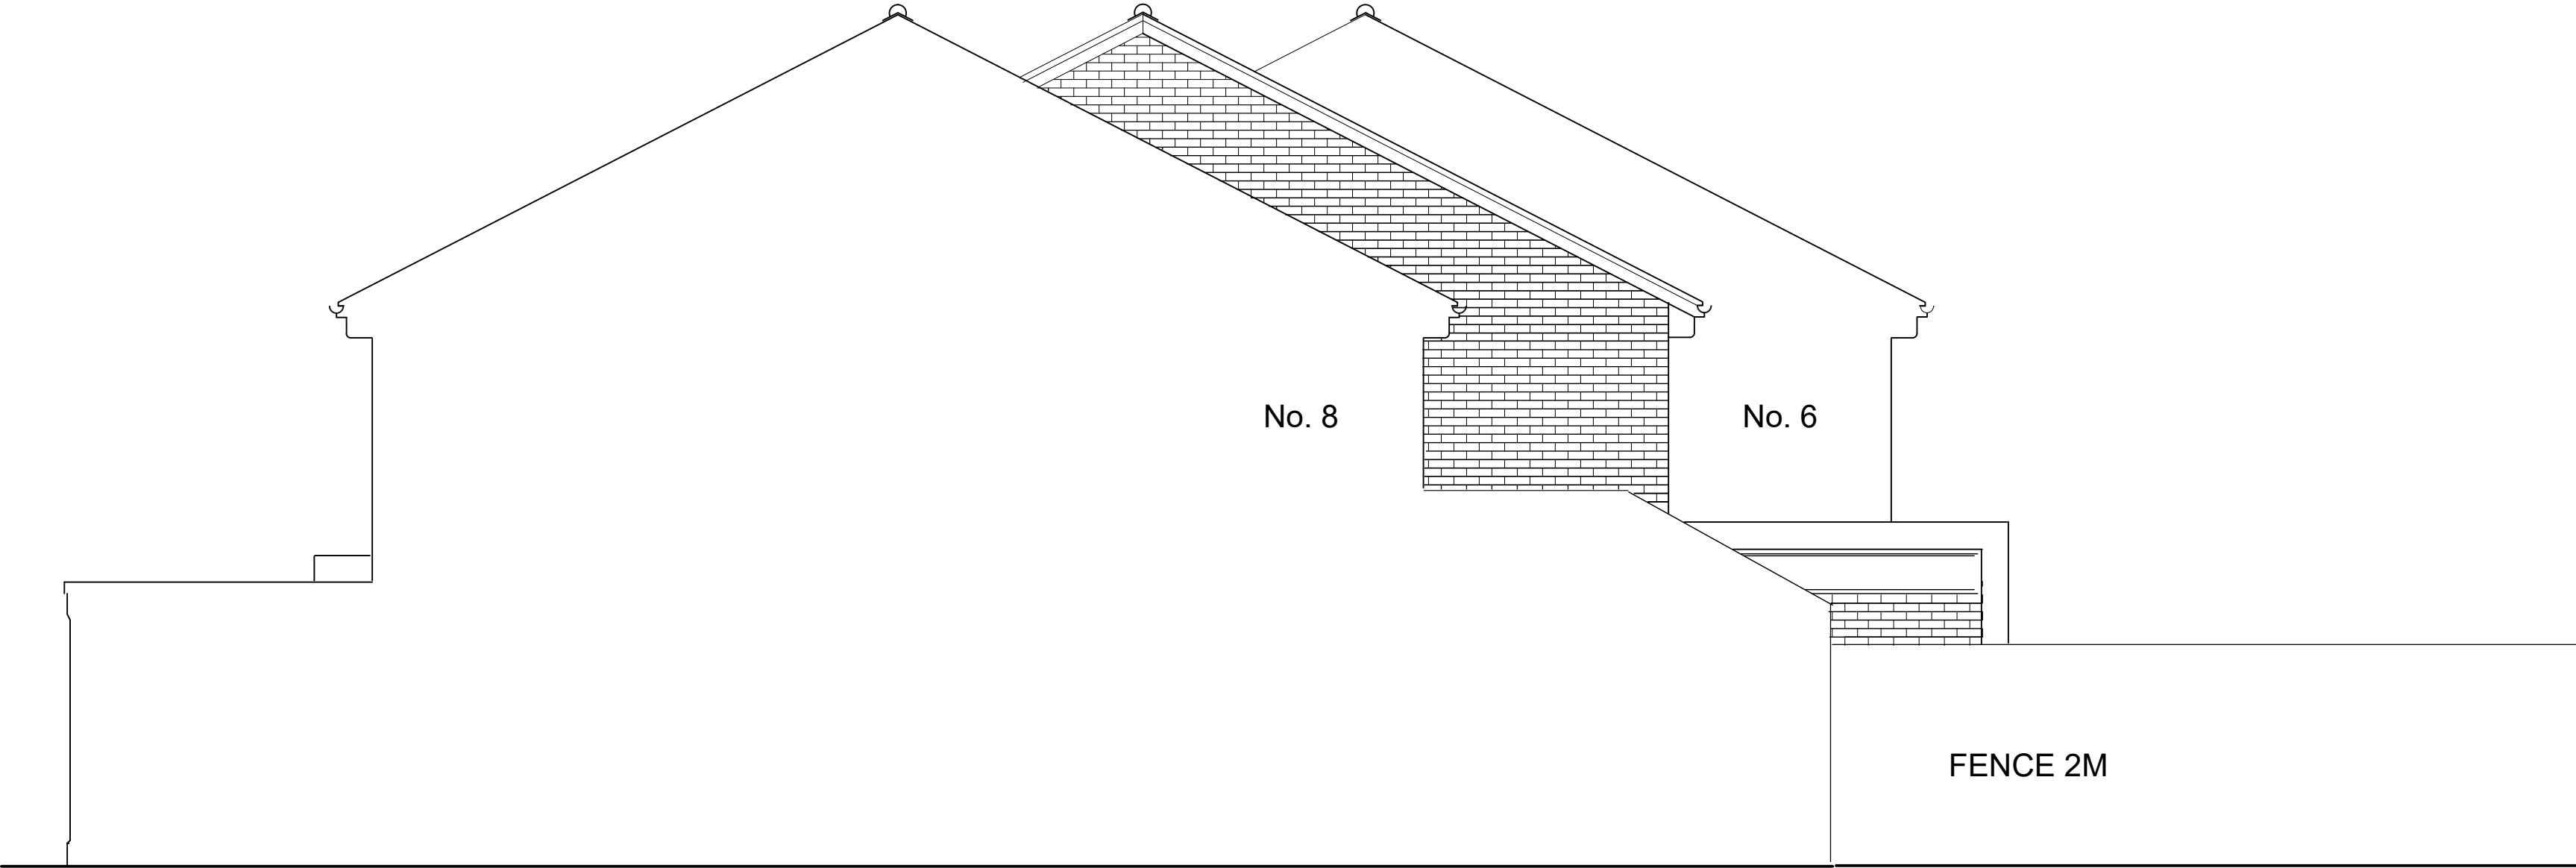

SIDE ELEVATION FROM No. 8

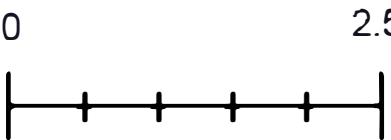

Scale Bar 1:50

Project: 7 Magnolia Close, KT2 7JF - Proposed  
Neighbouring Properties Elevations

Scale: **1:50 @ A1**  
Date: **21/09/2020**  
Drg No: **DRWG 0711**