


FRONT ELEVATION

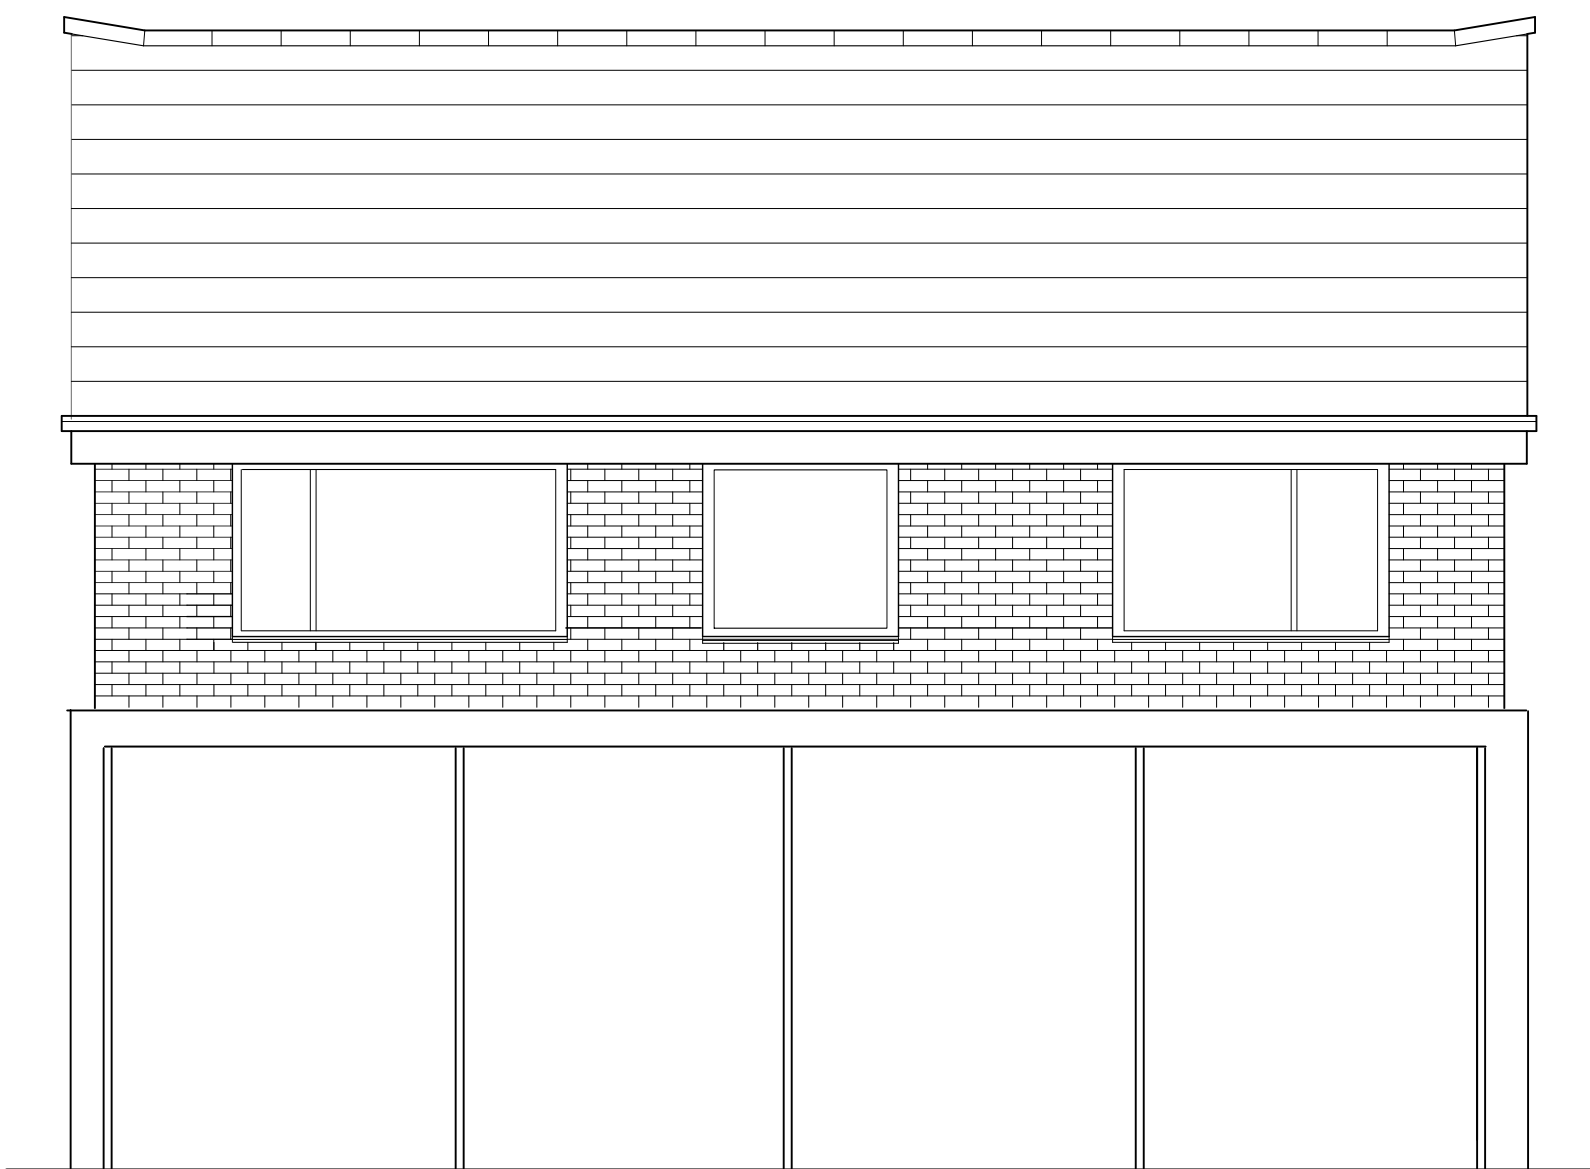

REAR ELEVATION

OPTION 1
GROUND FLOOR PLAN

