


Proposed Ground floor

Scale: 1:50 @ A4

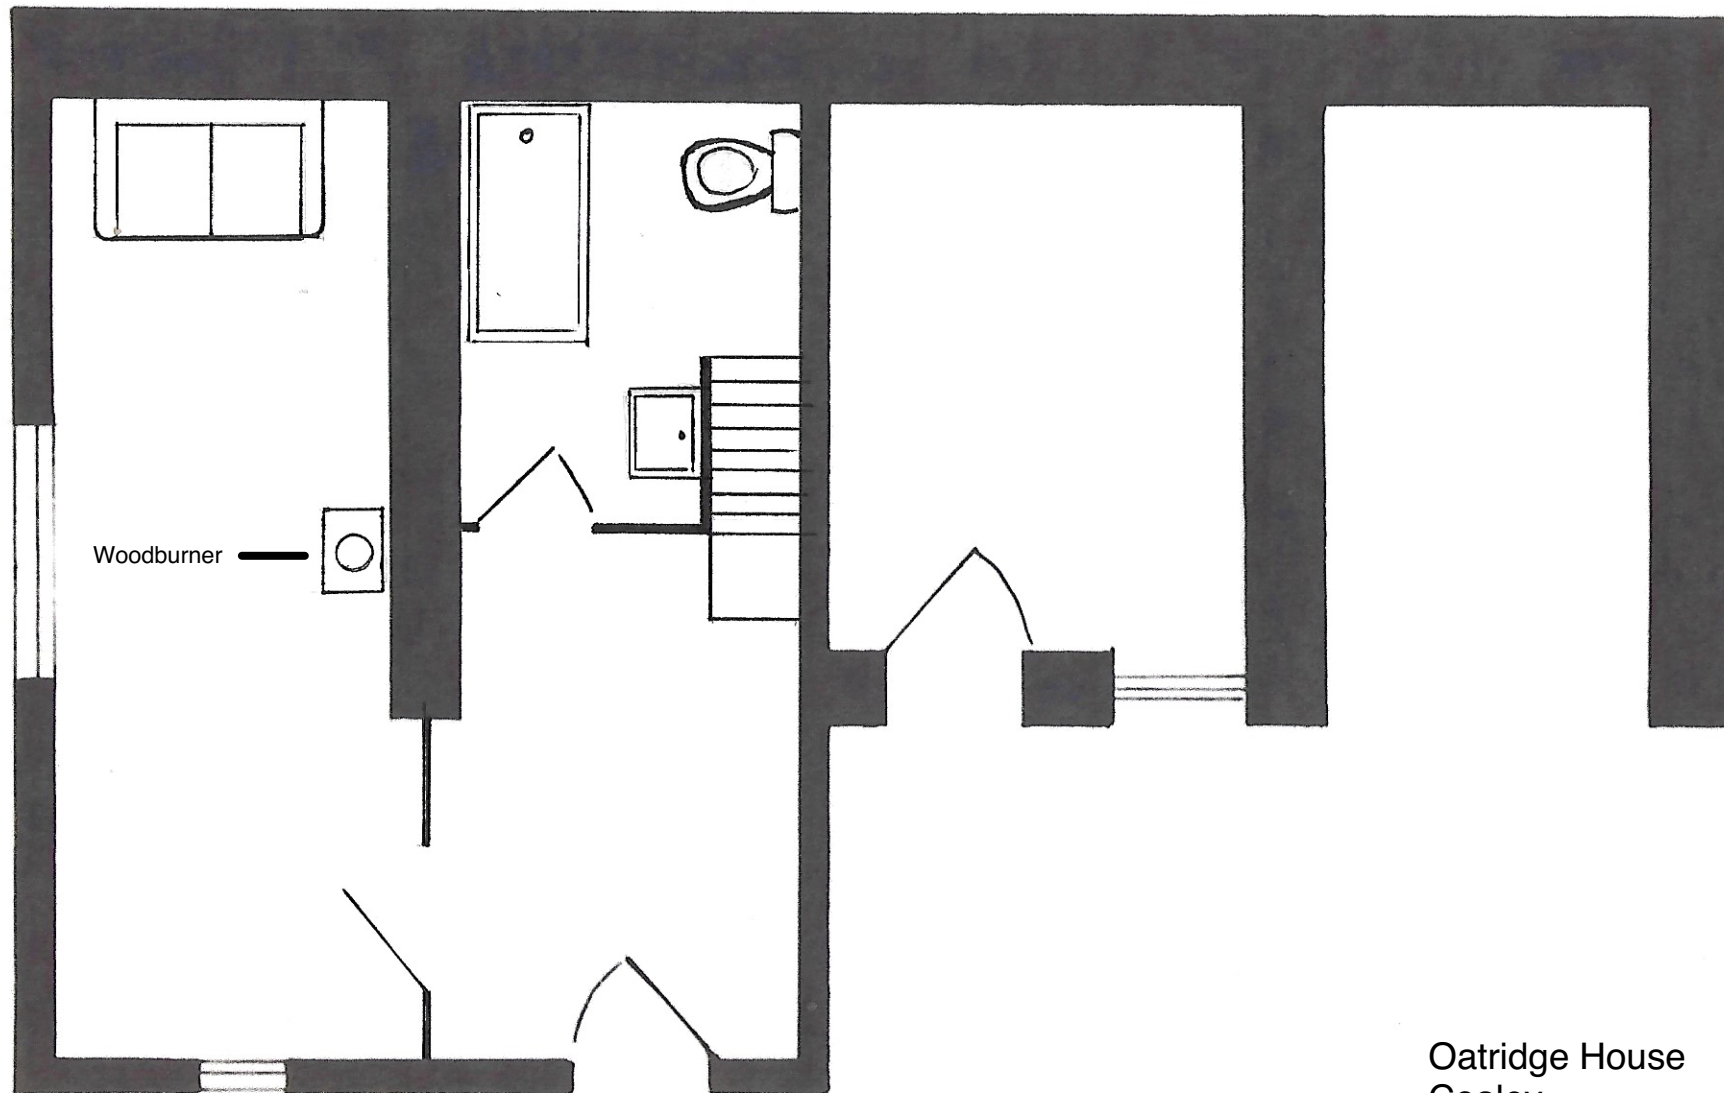

Oatridge House
Coaley
GL115DT