





PROPOSED

FRONT EL. (SOUTH)

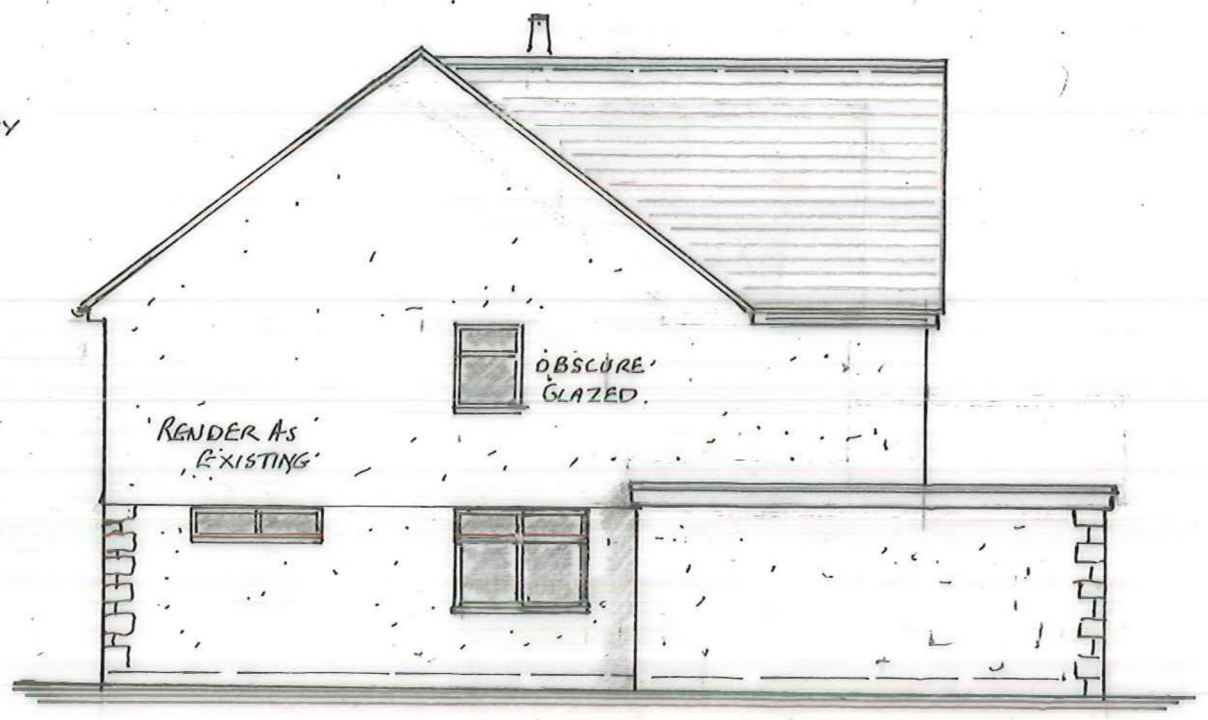

SIDE EL (WEST)

HEIGHT OF ROOF SIMILAR TO THE HOUSES EACH SIDE.

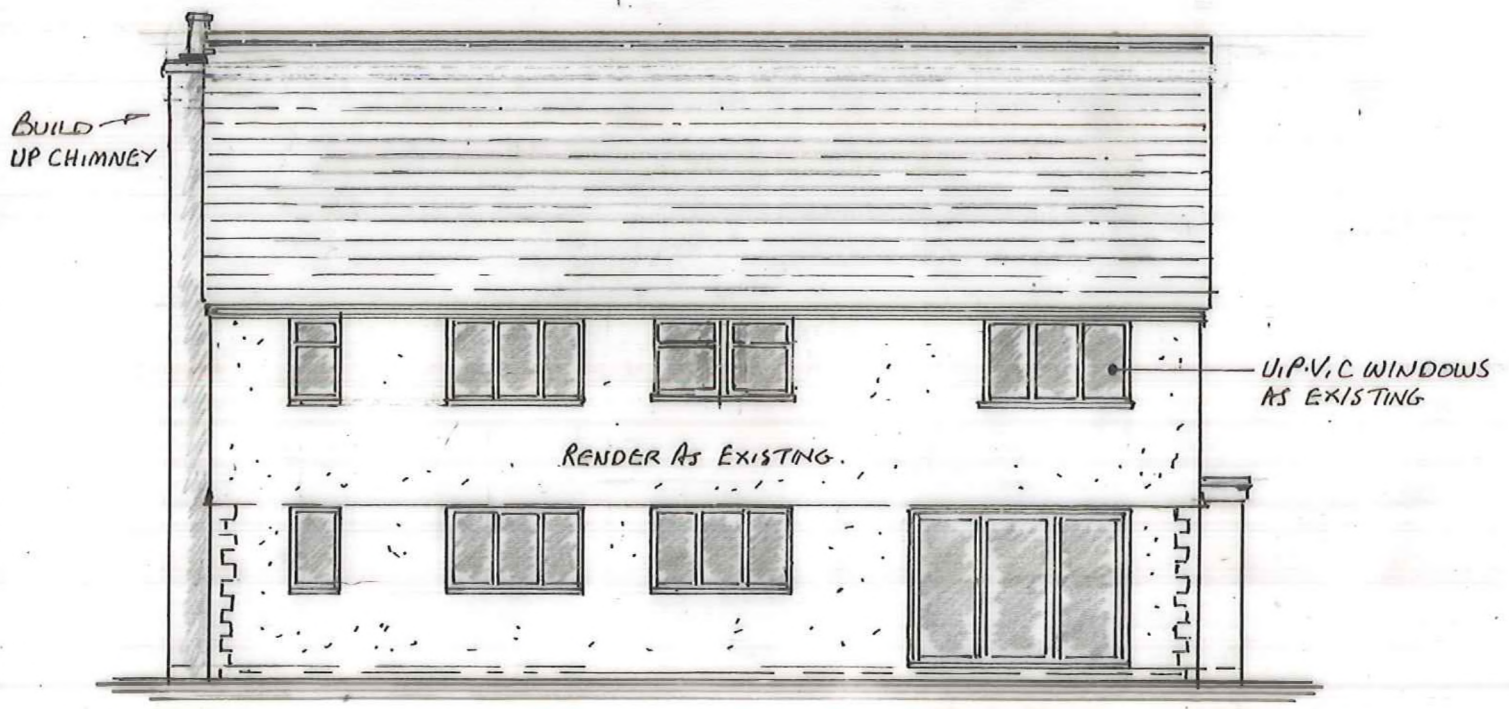


PROPOSED

REAR EL. (NORTH)



SIDE EL. (EAST)

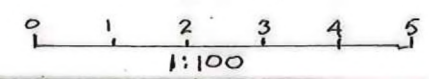

B R H	
Tel: [REDACTED]	

PROJECT PROPOSED 1ST FLOOR EXTENSION TO THE BUNGALOW AT:- TYNINGS
LOWER STONE LN. STONE, BERKELEY GL13 9LE

CLIENT: S. ROYALL

DATE OCT 2021	NUMBER 4155/P3
DRAWN BAW	
SCALE 1:100	A