



IMPORTANT: THE CONTRACTOR IS TO CHECK ALL DIMENSIONS ON SITE AND NOTIFY THE DESIGNER OF ANY VARIATIONS AS SOON AS POSSIBLE. THE CONTRACTOR IS TO PROVIDE ANY SETTING OUT RODS OR SAMPLES AS MAY BE REQUESTED PRIOR TO CONSTRUCTION/FABRICATION OF ANY ITEMS. ALL CONSTRUCTION AND METHODS TO BE UNDERTAKEN TO CURRENT UK BUILDING REGULATIONS AND TO RELEVANT BRITISH STANDARDS WHERE REQUIRED.

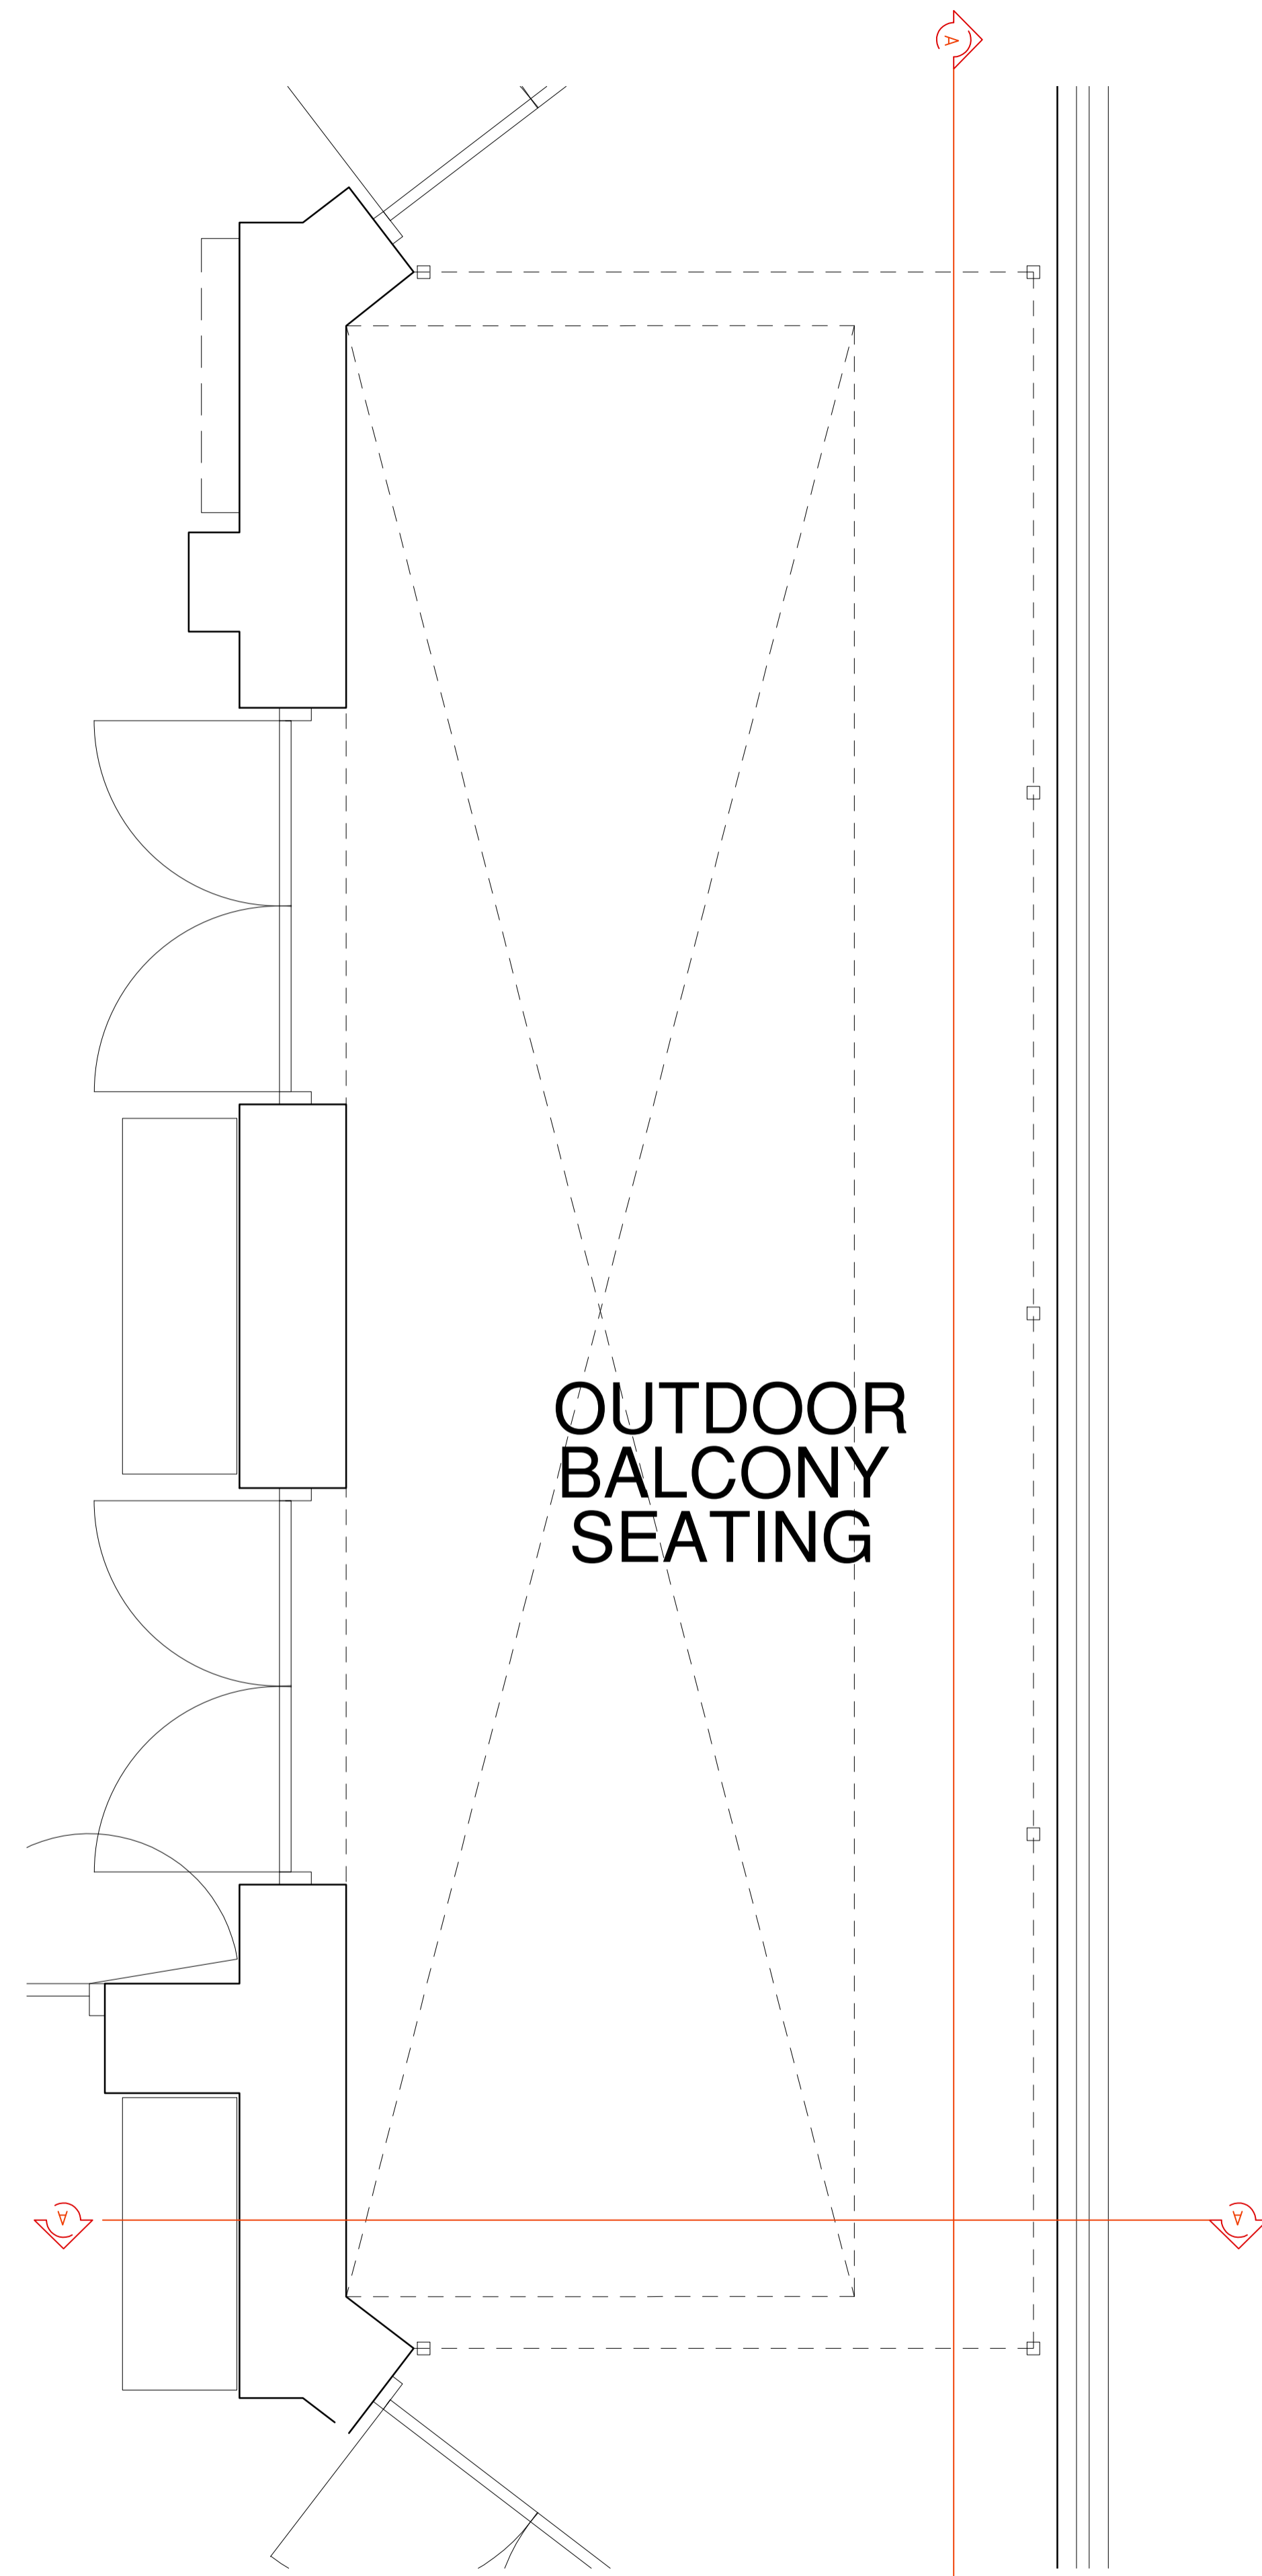


PROPOSED EXTERNAL BALCONY PLAN
SCALE 1:20@A1

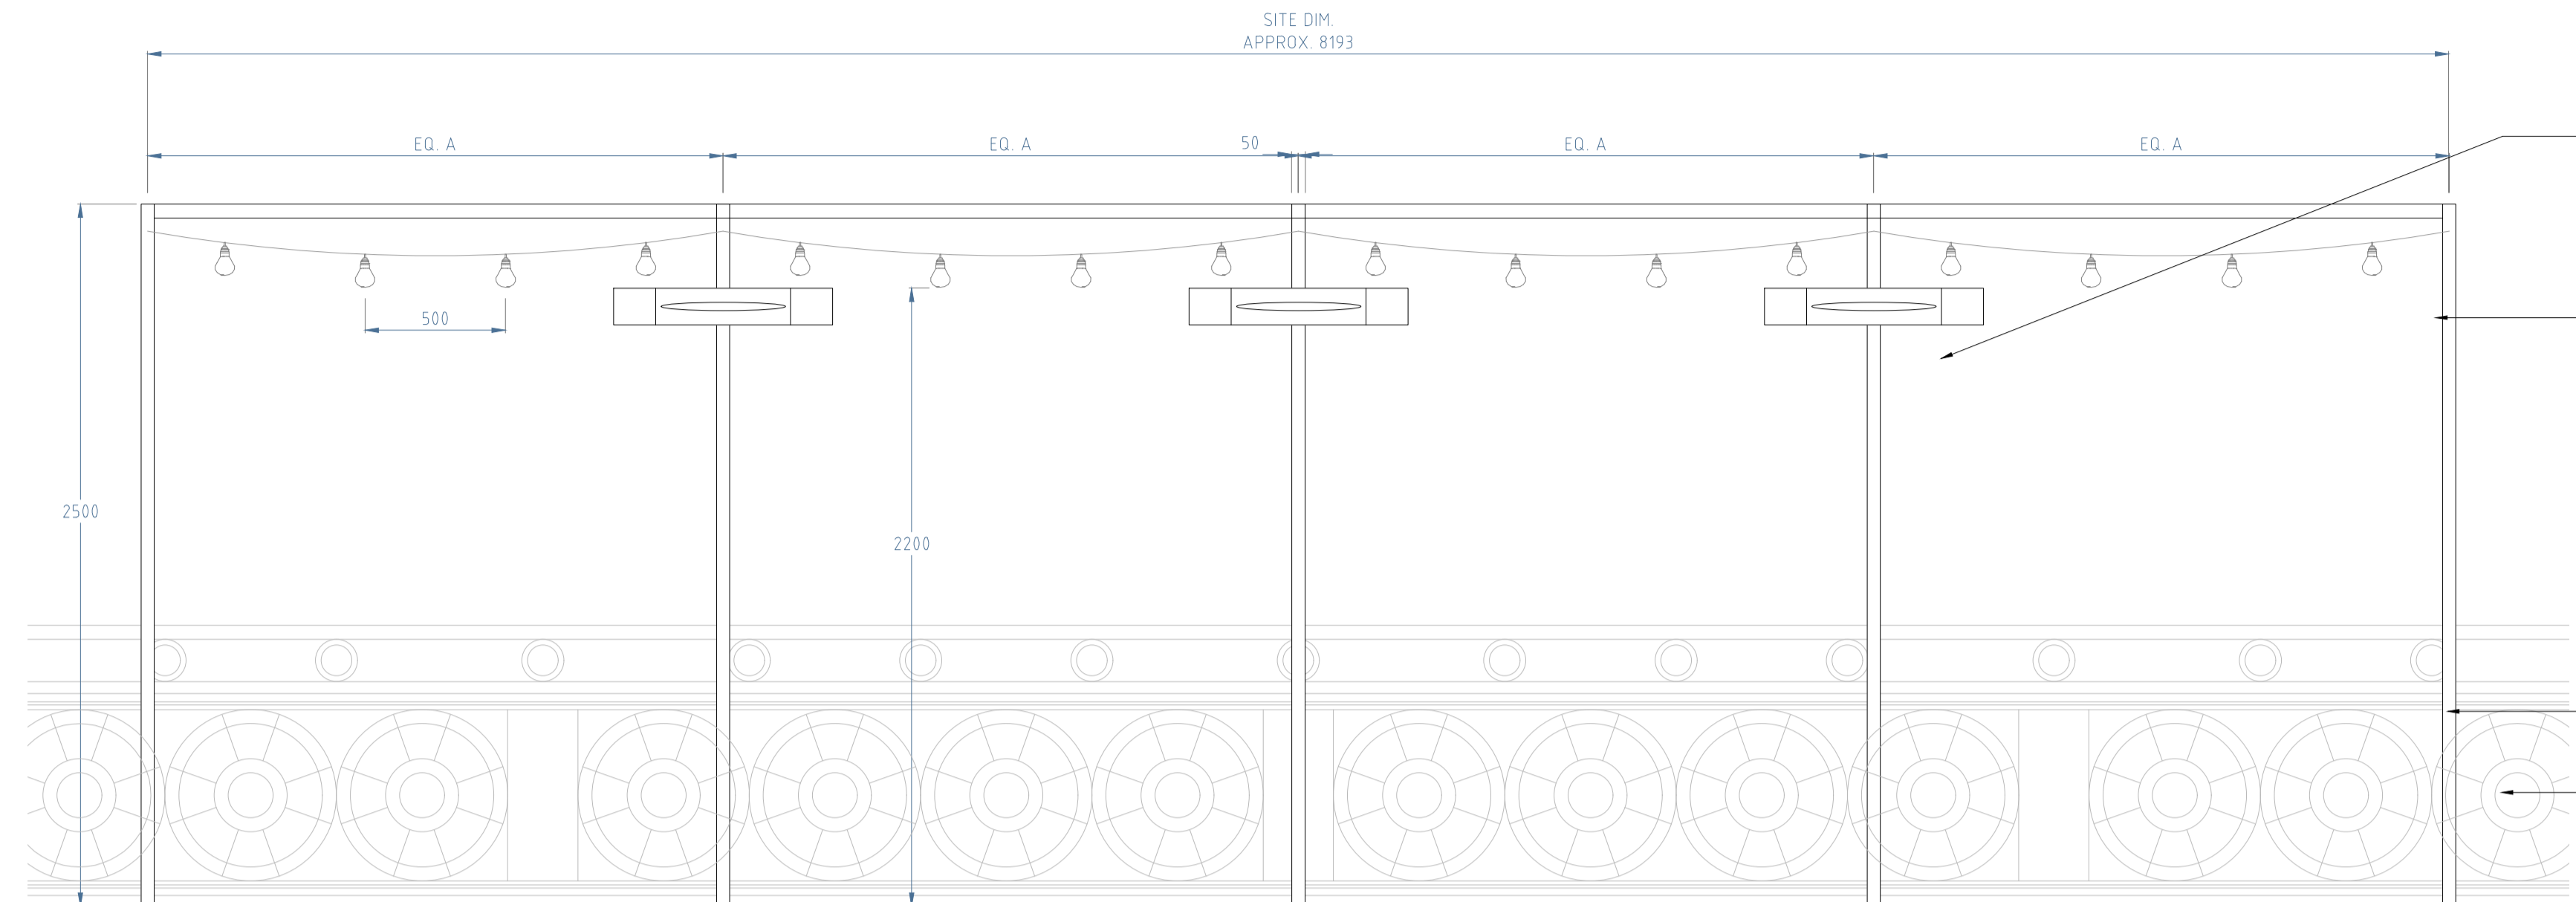


PROPOSED SECTION AA
SCALE 1:20@A1

- 3m INFRARED HEATERS, MOUNTED TO FESTOON POLES. REFER TO MANUFACTURERS GUIDE FOR INSTALLATION
- WARM WHITE FESTOON LIGHTING ON BLACK FLEX BY ILLUMINATION LIGHTING. LAMPS AT NOM. 500mm TO CENTRES
- 50mm X 50mm BLACKENED STEEL POSTS AT NOM. 2050MM TO CENTRES
- EXISTING STONE BALCONY WALL
- SUITABLE BASEPLATE FOR STABILITY AND FIXING INTO GROUND - SUBJECT TO PLANNERS AND CONSENTS

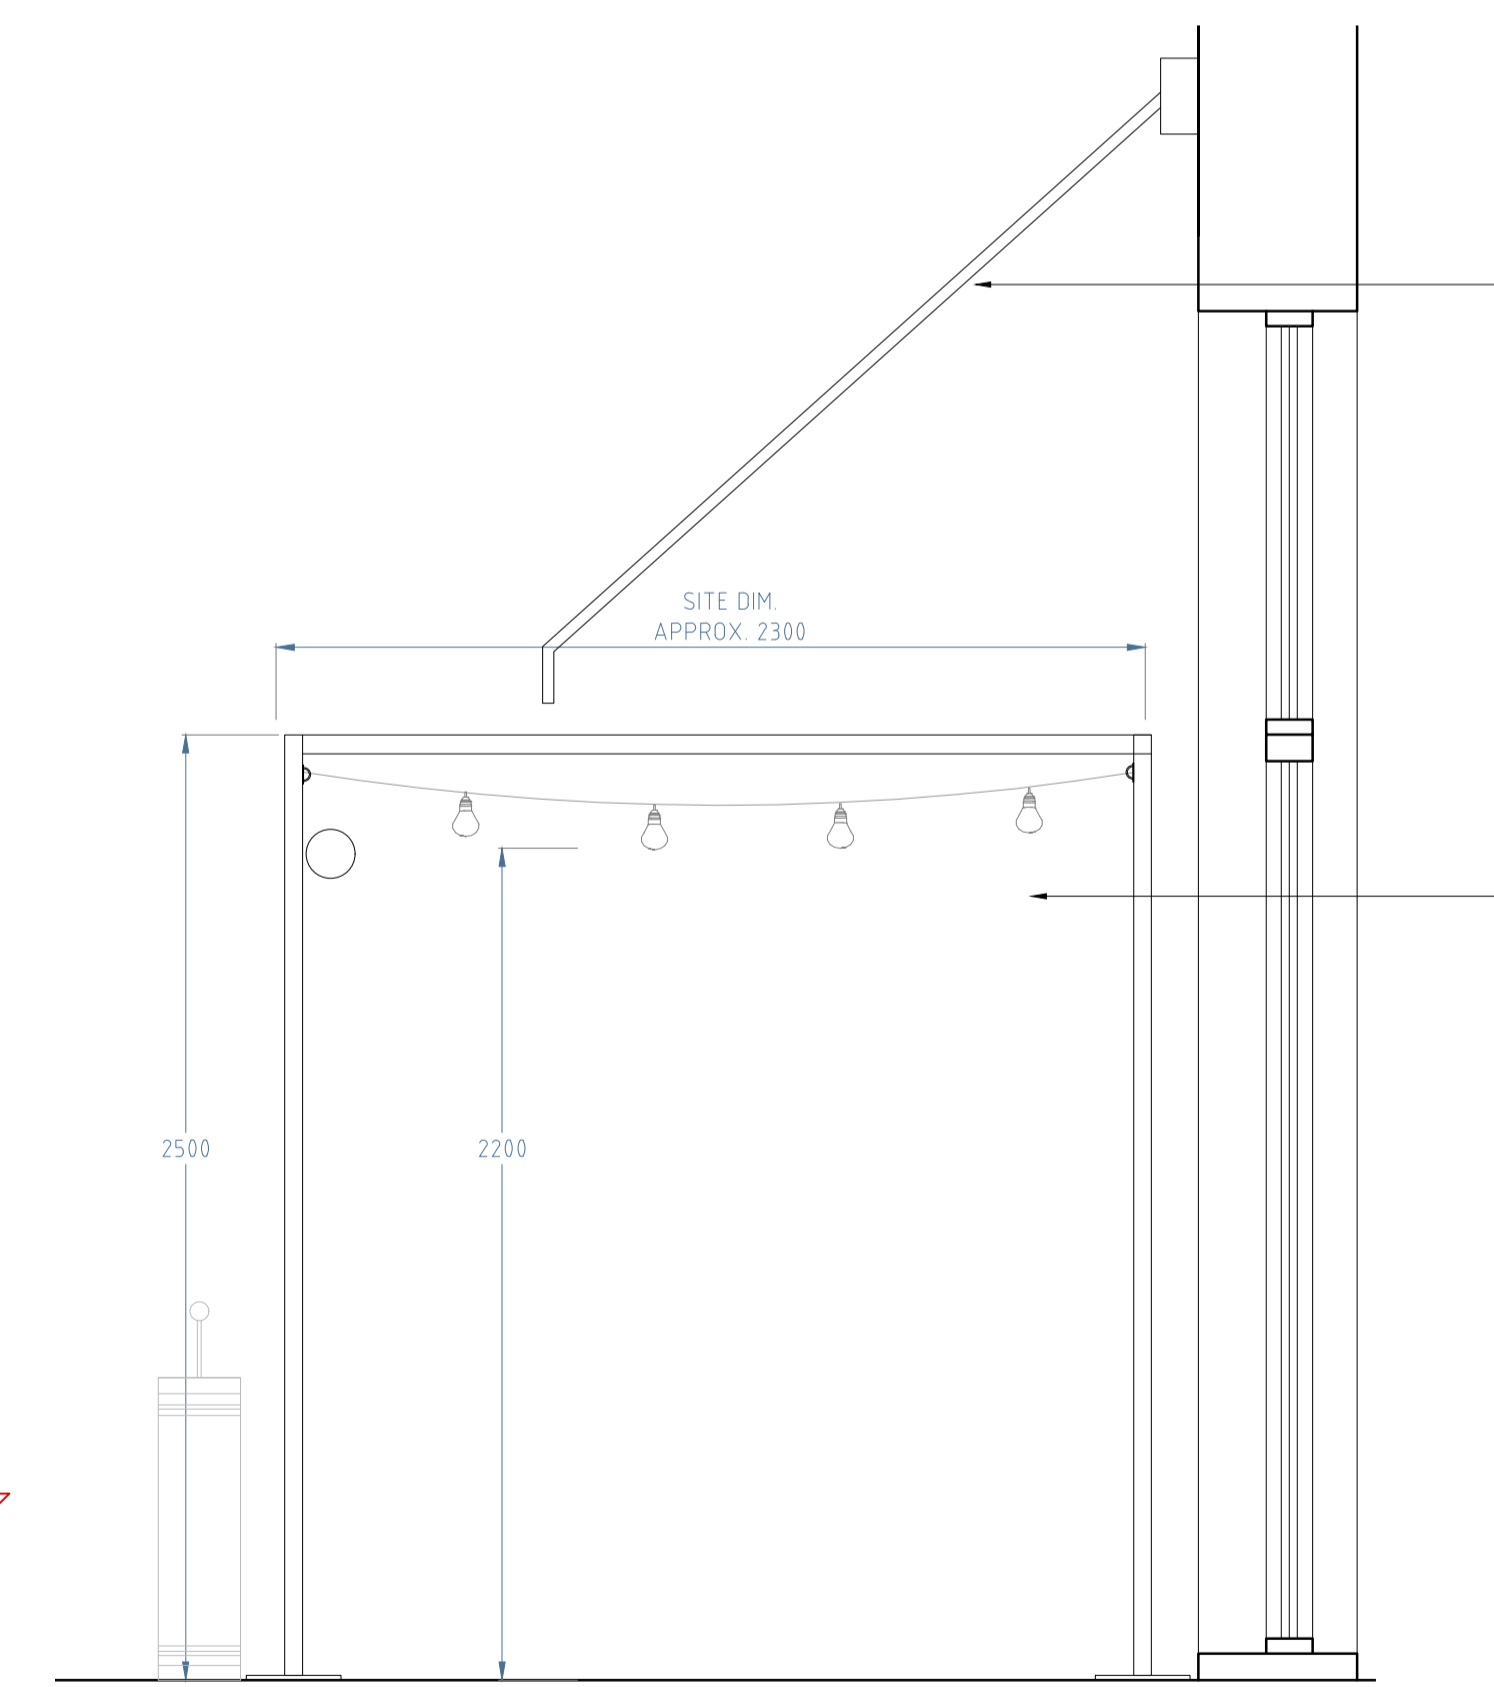

PROPOSED SECTION BB
SCALE 1:20@A1

- NEW AWNING WITH NEW SIGNAGE TO REPLACE EXISTING - BY TECH SIGNS
- WARM WHITE FESTOON LIGHTING ON BLACK FLEX BY ILLUMINATION LIGHTING. LAMPS AT NOM. 500MM TO CENTRES

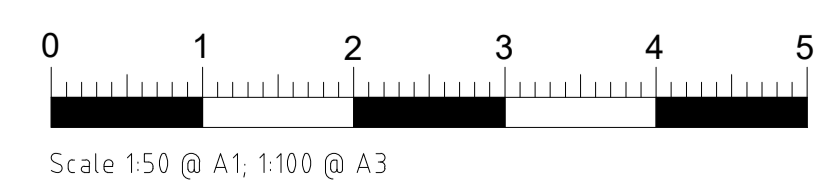

Revisions		Rev:
Client	PizzaExpress	
Job No.	27_08	
Drg No.	27_08_10	
Title	External Posts Details	
Site	York 1	
Date	17.08.2021	
Scale	1:50 @ A1 / 1:100@A3	
Status	Feasibility	
Drawn	AP	