


BLOCK PLAN
SCALE 1:500 @ A3

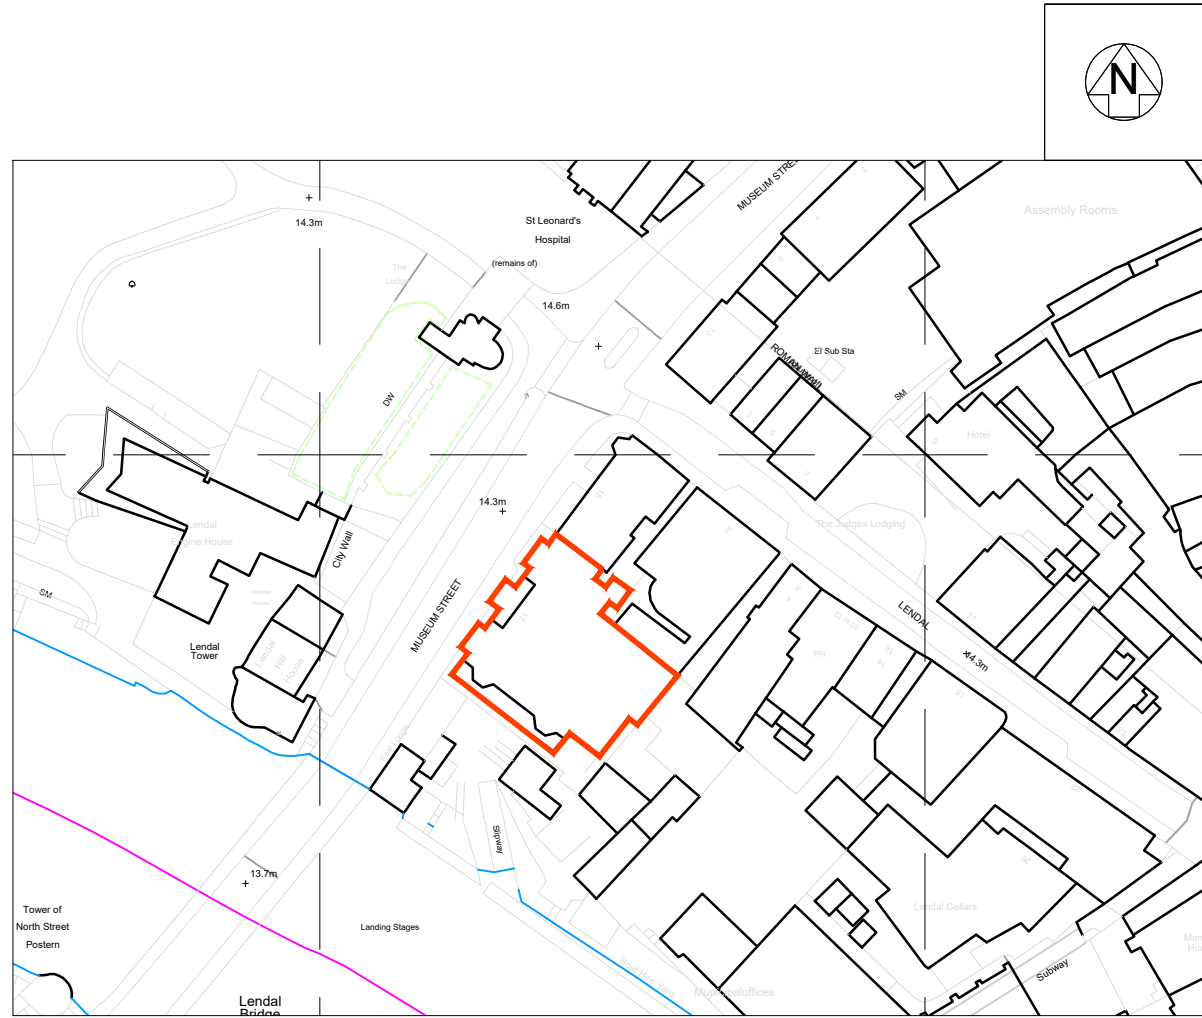

LOCATION PLAN
SCALE 1:2500 @ A3

Revisions	Rev:
Client	PizzaExpress
Job No.	27_08
Drg No.	27_08_03
Title	Location & Block Plan
Site	Pizza Express, River House, 17 Museum St York, YO1 7DJ
Date	25.10.2021
Scale	1:2500/1/500 @ A3
Status	Planning
Drawn	AP