


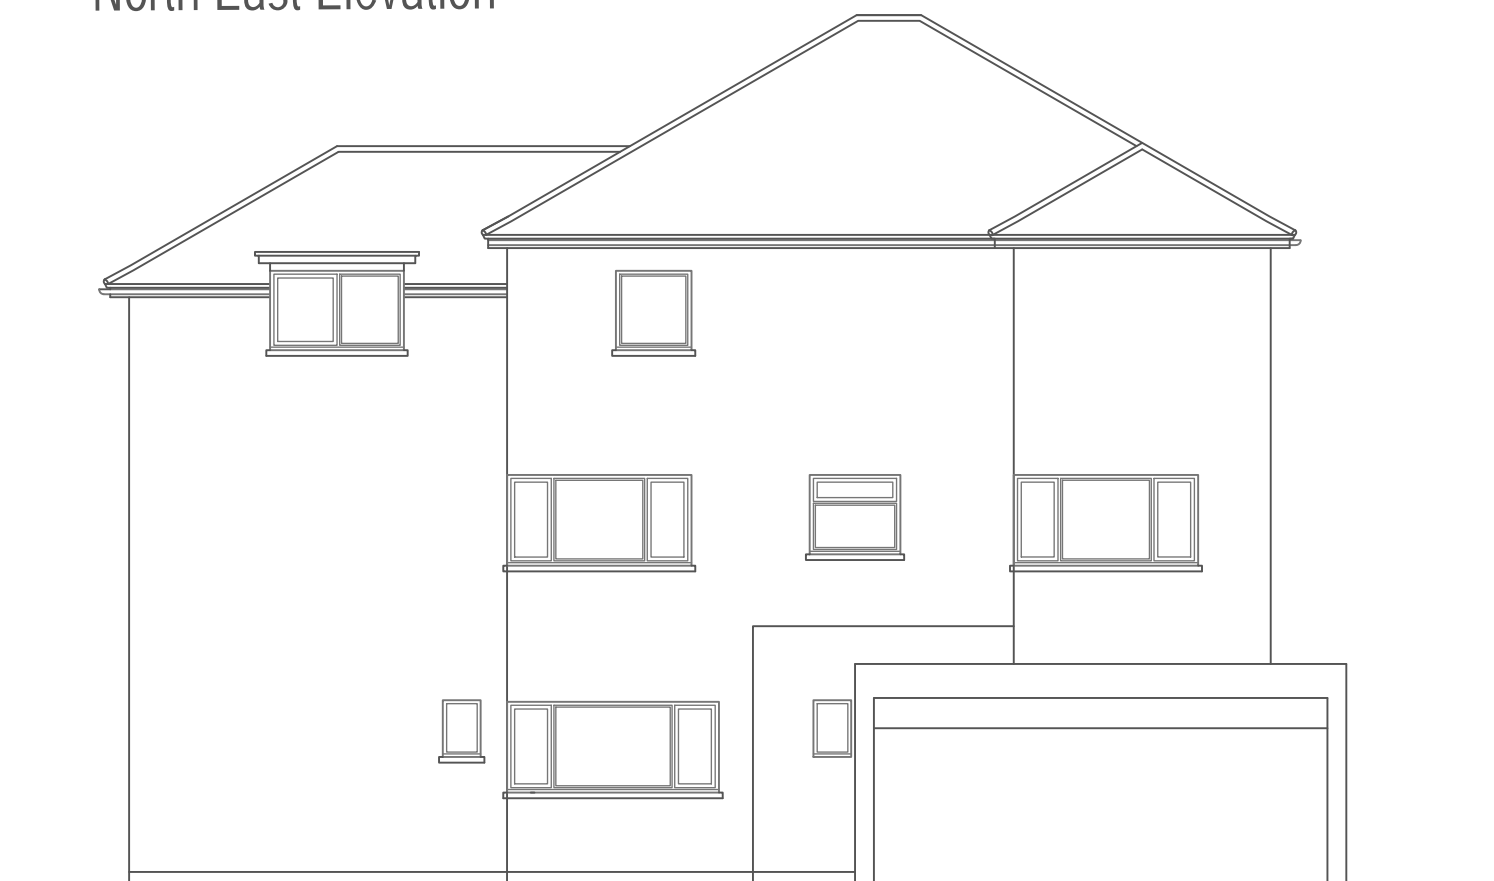

North East Elevation



North West Elevation



SJK Planning

Chartered Town Planners and Design Consultants

Anchor Lodge Cliff Parade Walton-on-Naze

Plans as existing

Elevations

1:100@A3	Date Aug19	Dwg 7839-06
----------	---------------	----------------