



Flat 6 - 58 sq m
Flat 7 - 71.7 sq m

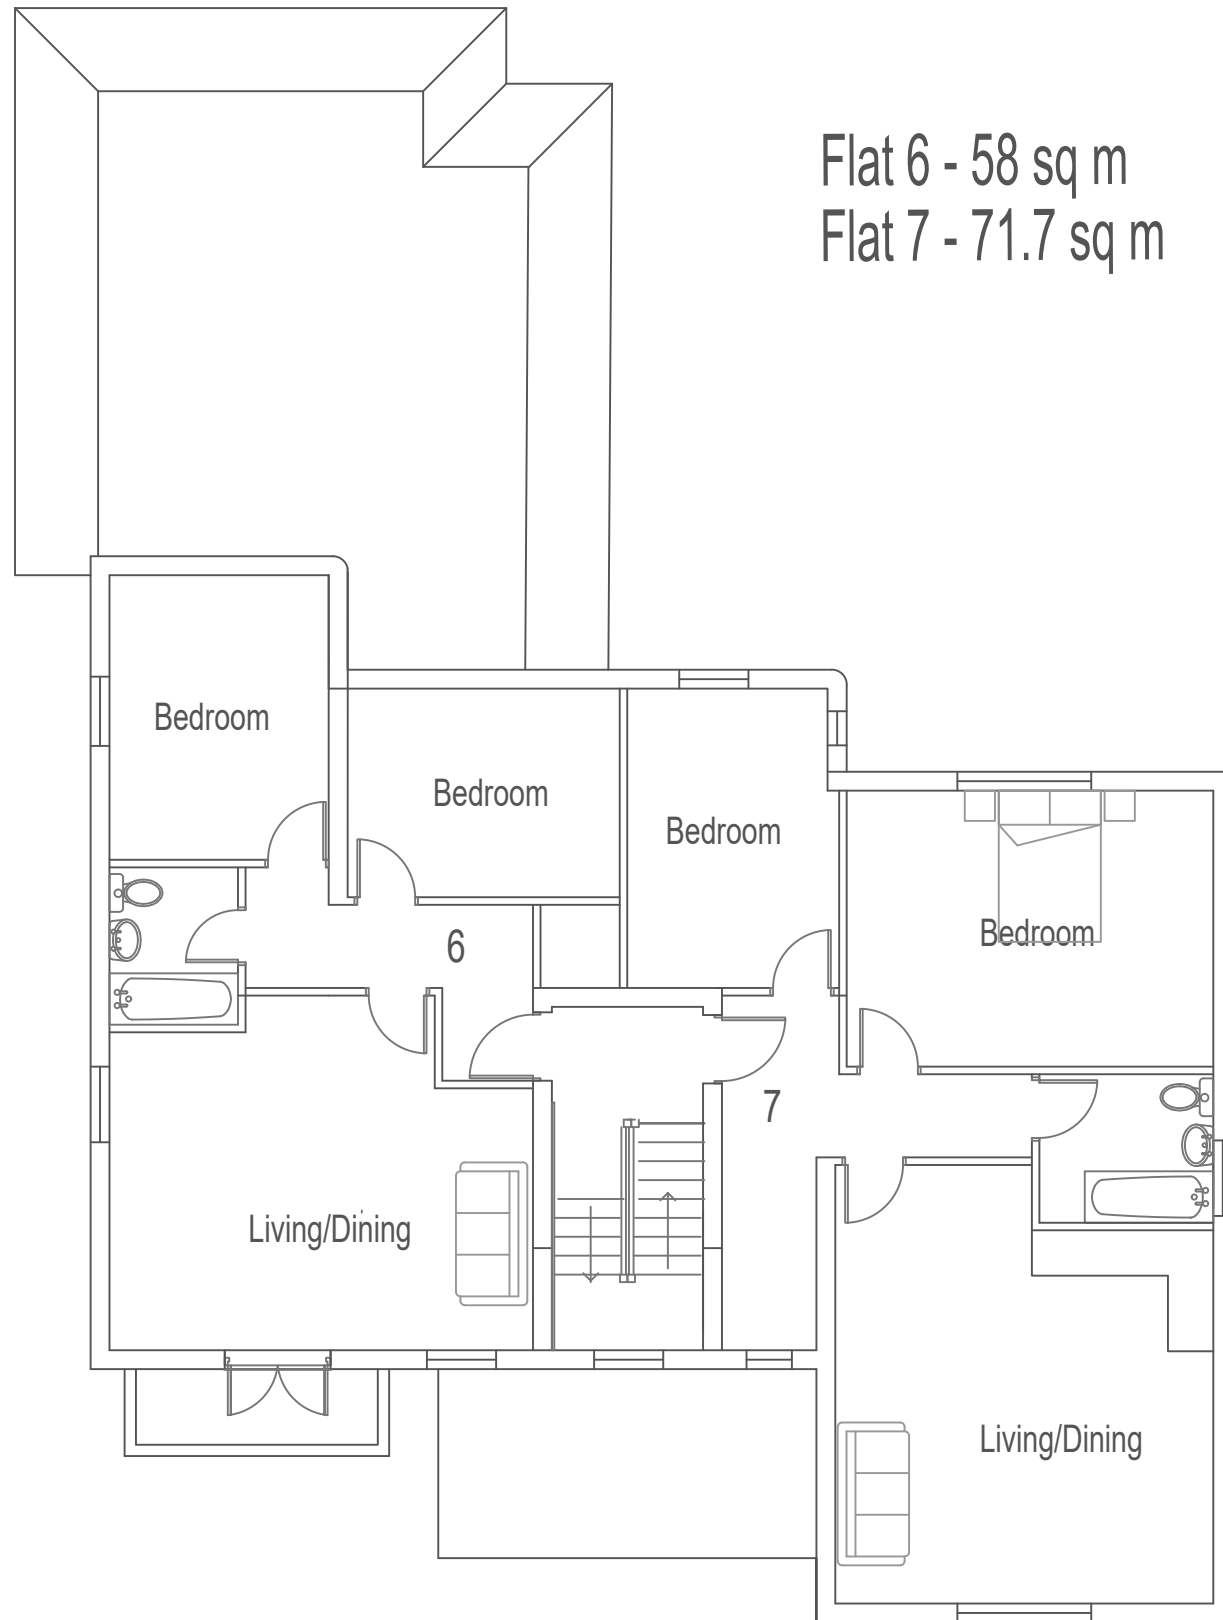

Second Floor

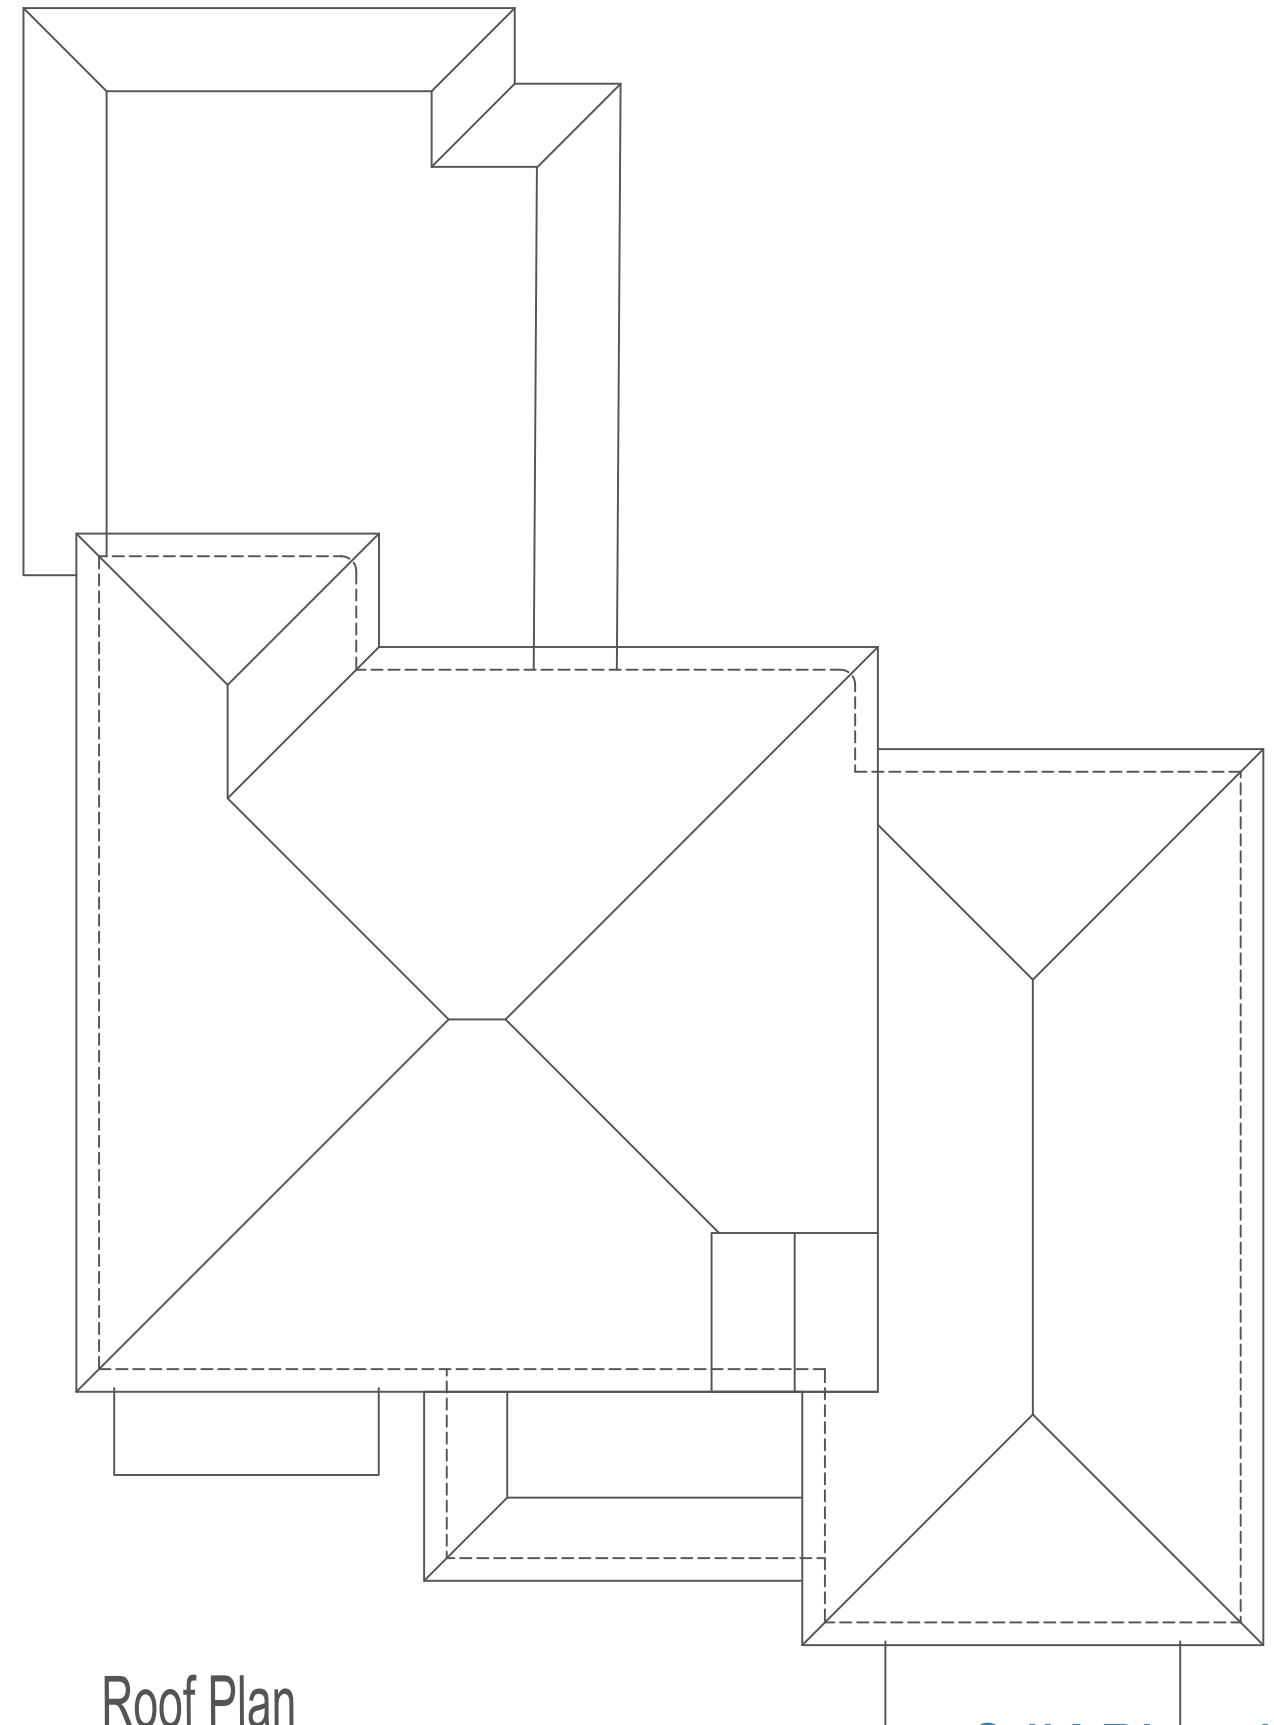

Roof Plan



SJK Planning

Chartered Town Planners and Design Consultants

Anchor Lodge Cliff Parade Walton-on-Naze

Plans as proposed

Second Floor and Roof Plan

1:100@A3	Date Oct19	Dwg 7839-08
----------	---------------	----------------