


Ground Floor



First Floor

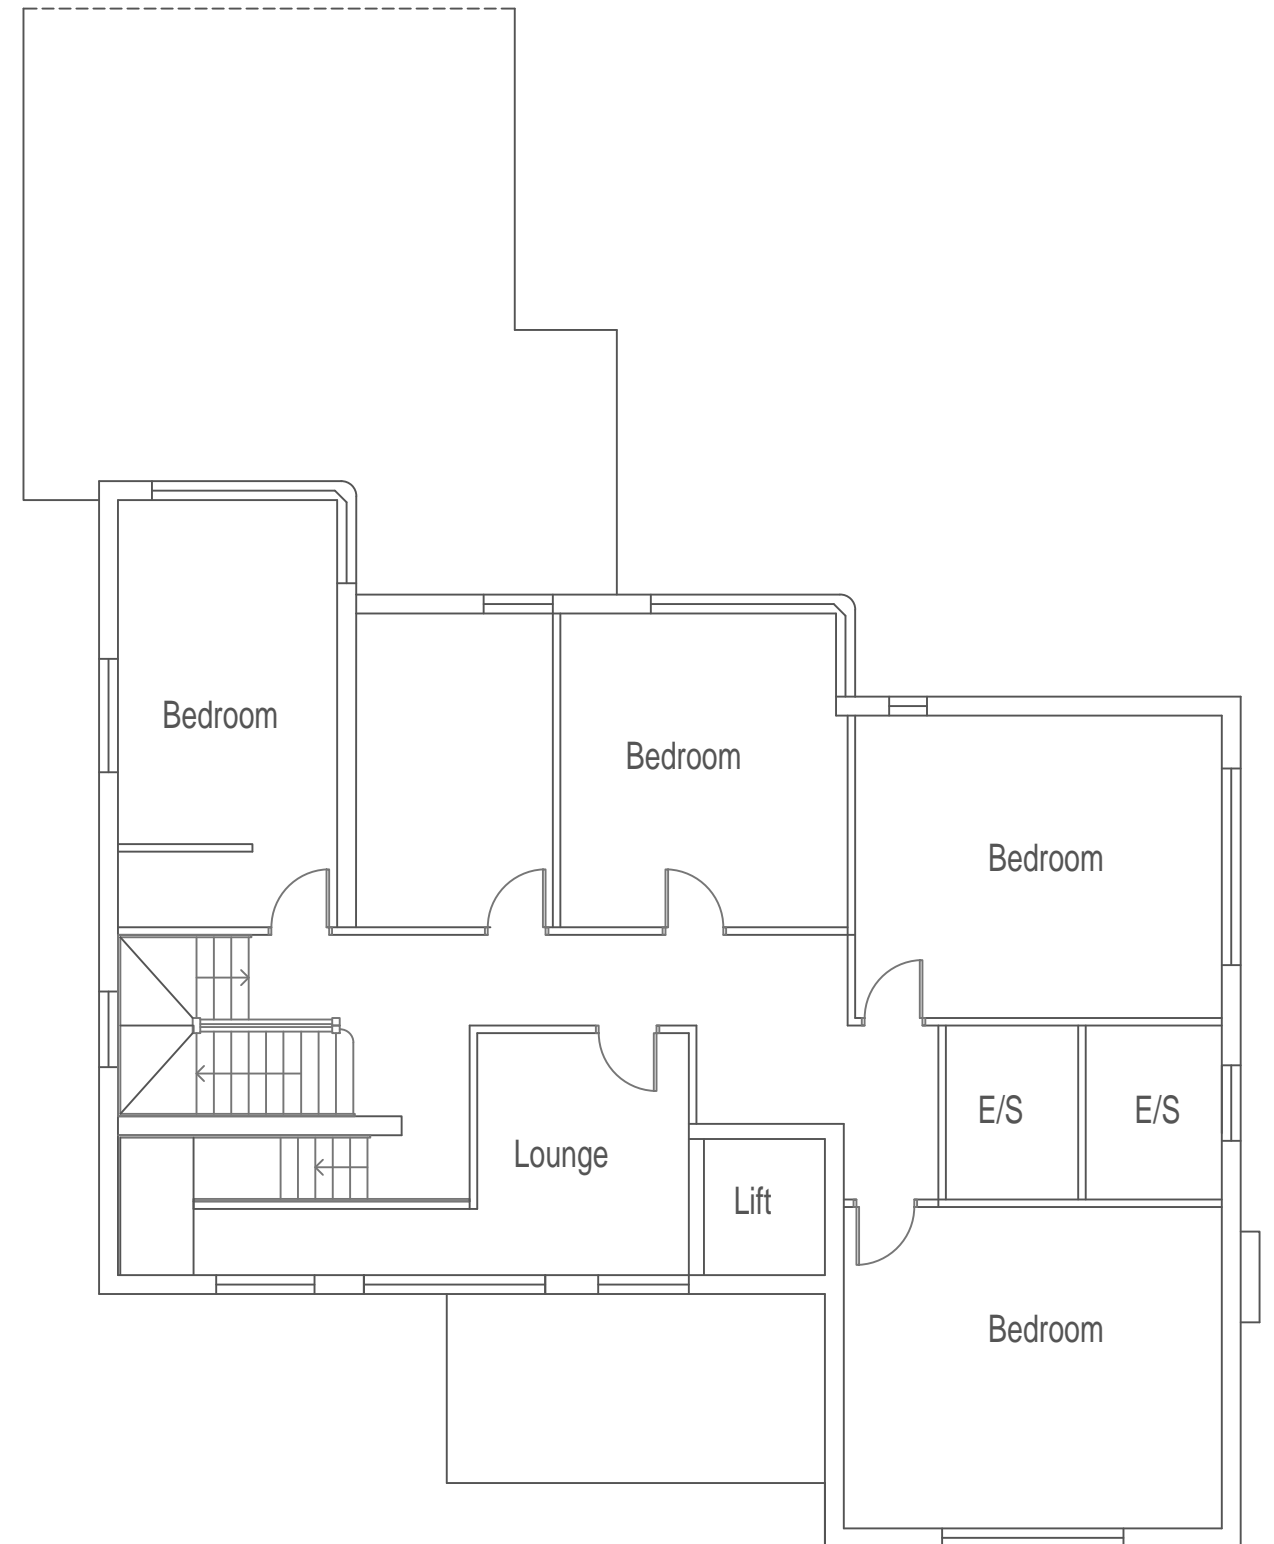

**SJK Planning**

Chartered Town Planners and Design Consultants

Anchor Lodge Cliff Parade Walton-on-Naze

Plans as existing

Ground and first floor

1:100@A3	Date Aug19	Dwg 7839-03
----------	---------------	----------------