
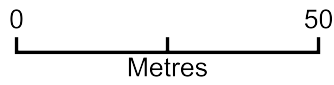


57 Northumberland Way

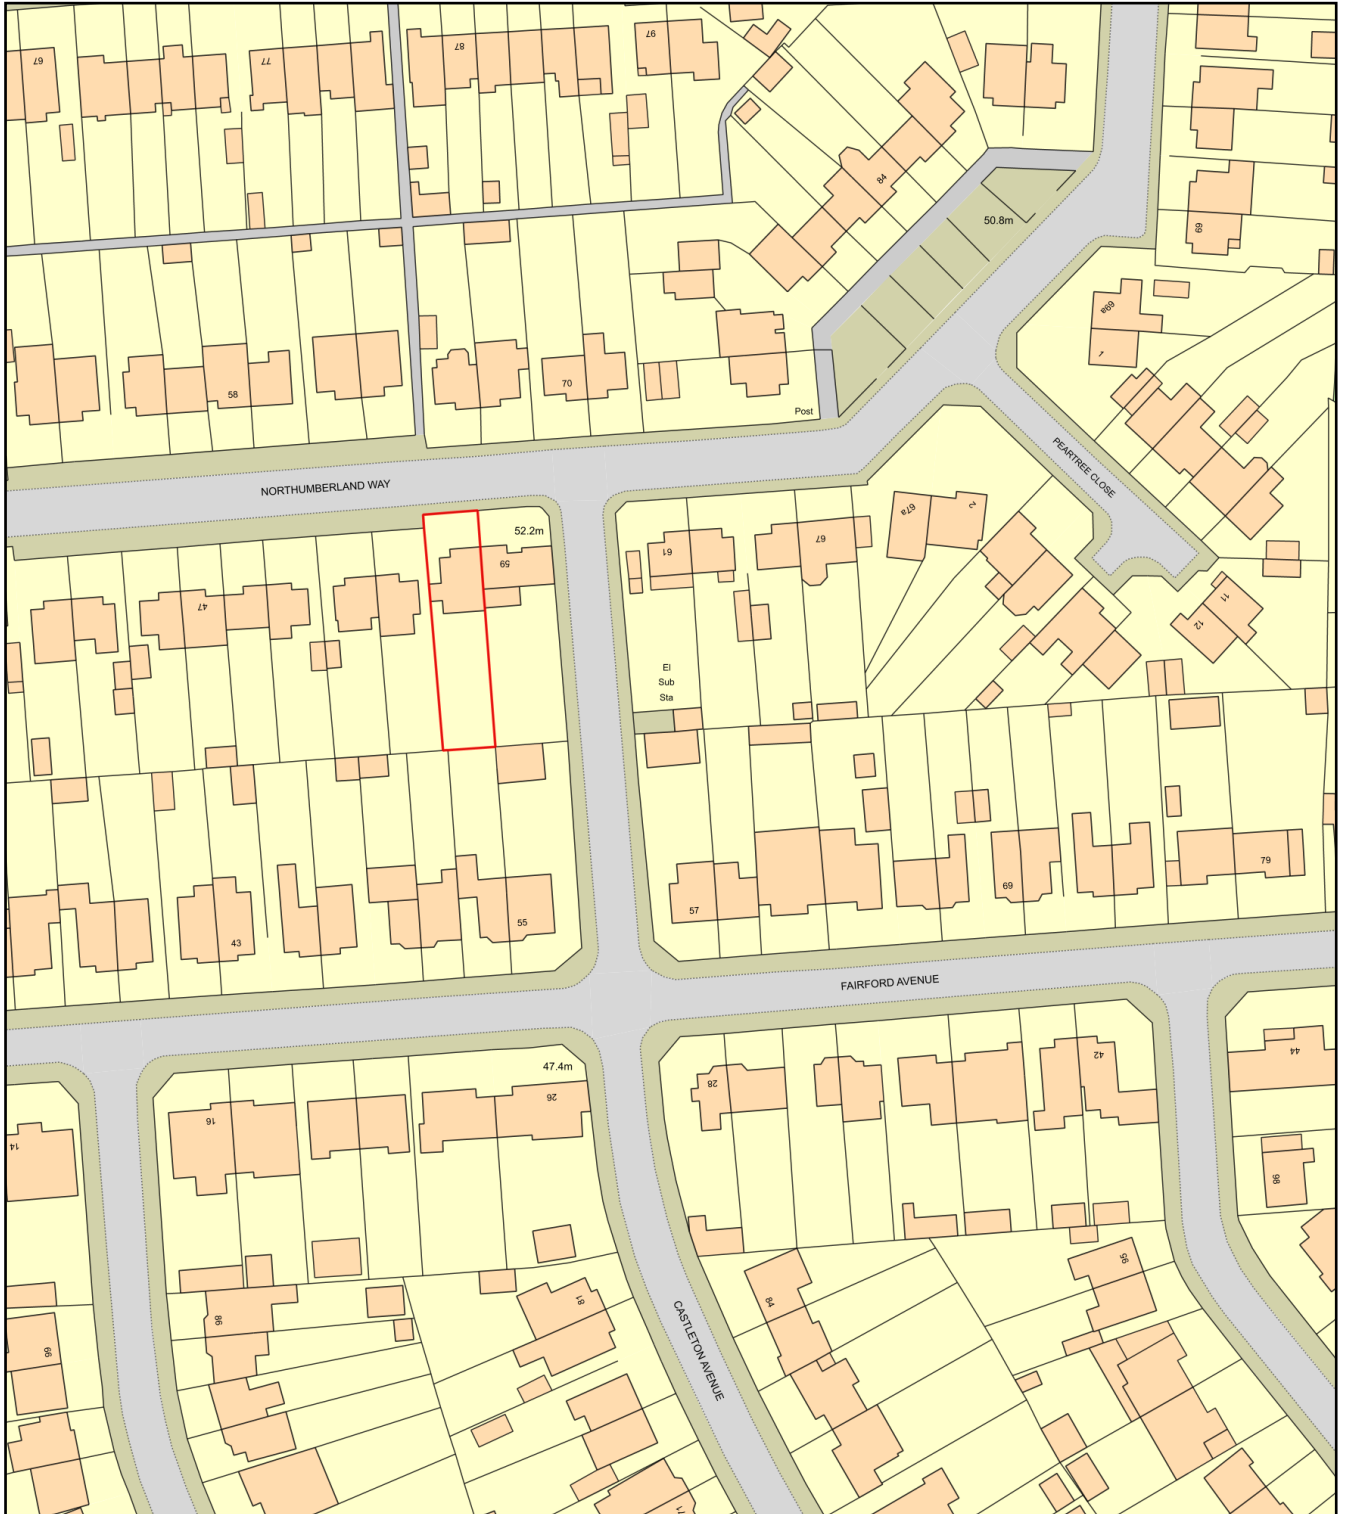

Plan Produced for: Debbie Burch

Date Produced: 17 Sep 2021

Plan Reference Number: TQRQM21260110204814

Scale: 1:1250 @ A4