


# 57 Northumberland Way

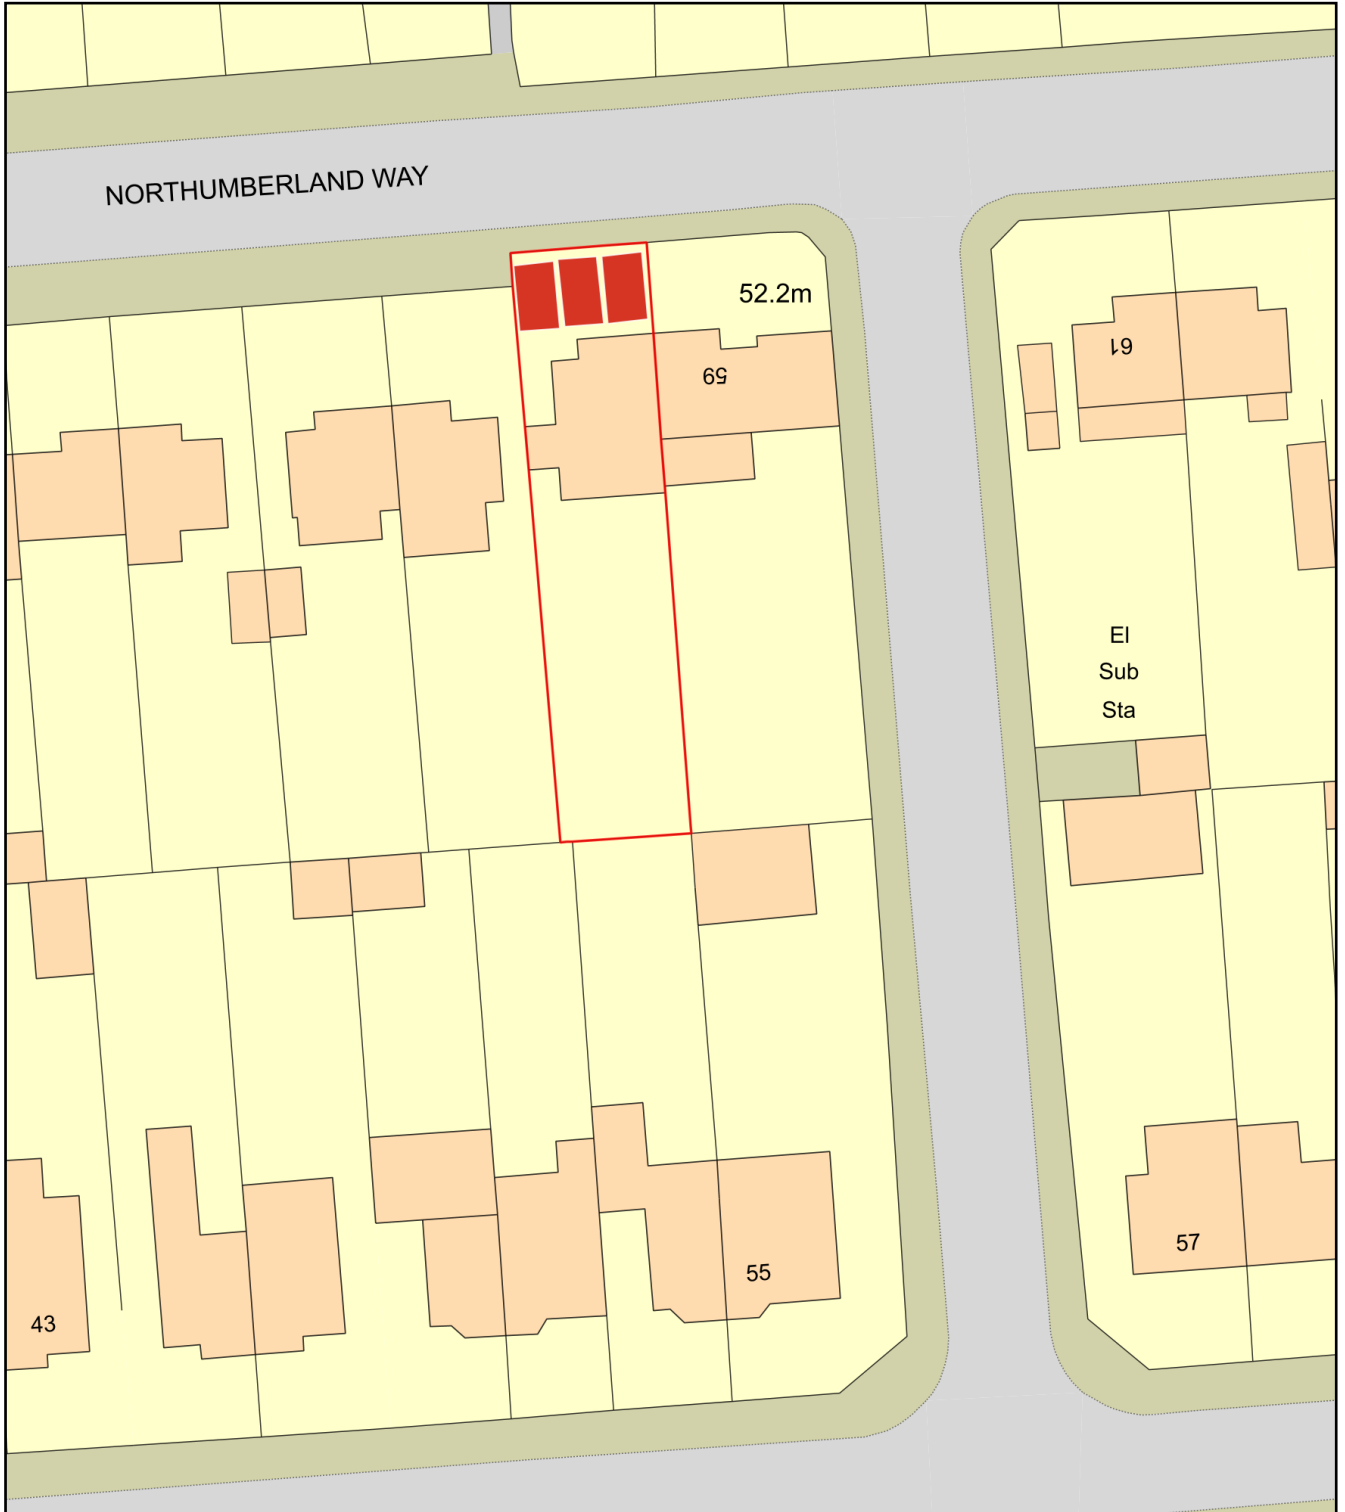

Plan Produced for: Debbie Burch

Date Produced: 21 Jun 2021

Plan Reference Number: TQRQM21172154732085

Scale: 1:500 @ A4