


PARKHILL ROAD

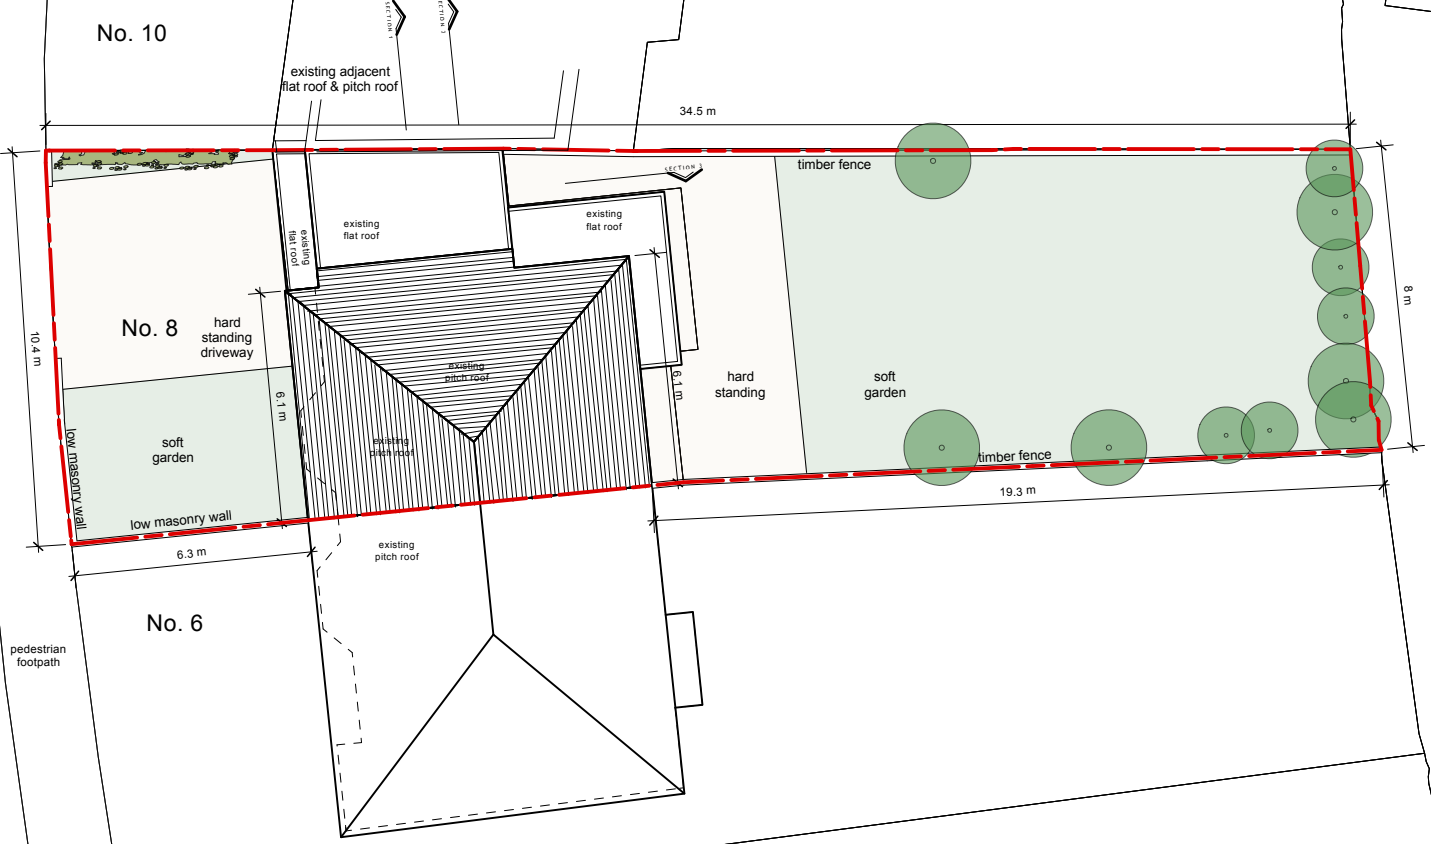

Rev	Date	Description	By
-----	------	-------------	----

Client

Meir Family

Project

HOUSE MODIFICATION
8 PARKHILL ROAD
SIDCUP

Drawing

EXISTING BLOCK PLAN

Scale	Status	Date	Drawn	Checked
1:200 @ A3	PLANNING	08/21	MG	

Drawing No. Revision

P103