


© Crown Copyright 2010

Reproduction in whole or in part is prohibited  
without the prior permission of Ordnance Survey.

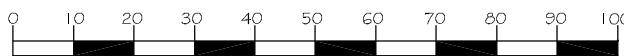

SCALE 1:1250 (METRES)



NORTH

**C<sup>4</sup> Design Ltd**

TRINITY HOUSE, BULLANCE LANE,  
DARTFORD KENT DA1 1BB

Tel: 0203 673 6284 E Mail: designbyc4@outlook.com

PROPERTY: 94 HALFWAY STREET SIDCUP KENT DA1 5 8BZ

PROJECT: PROPOSED SINGLE STOREY REAR EXTENSION

TITLE: OS MAP AS EXISTING

SCALE: 1:1250 @ A4

DRG No: 1068-OS-EXIST