



## 2 Chatsworth Avenue, DA15 9BS

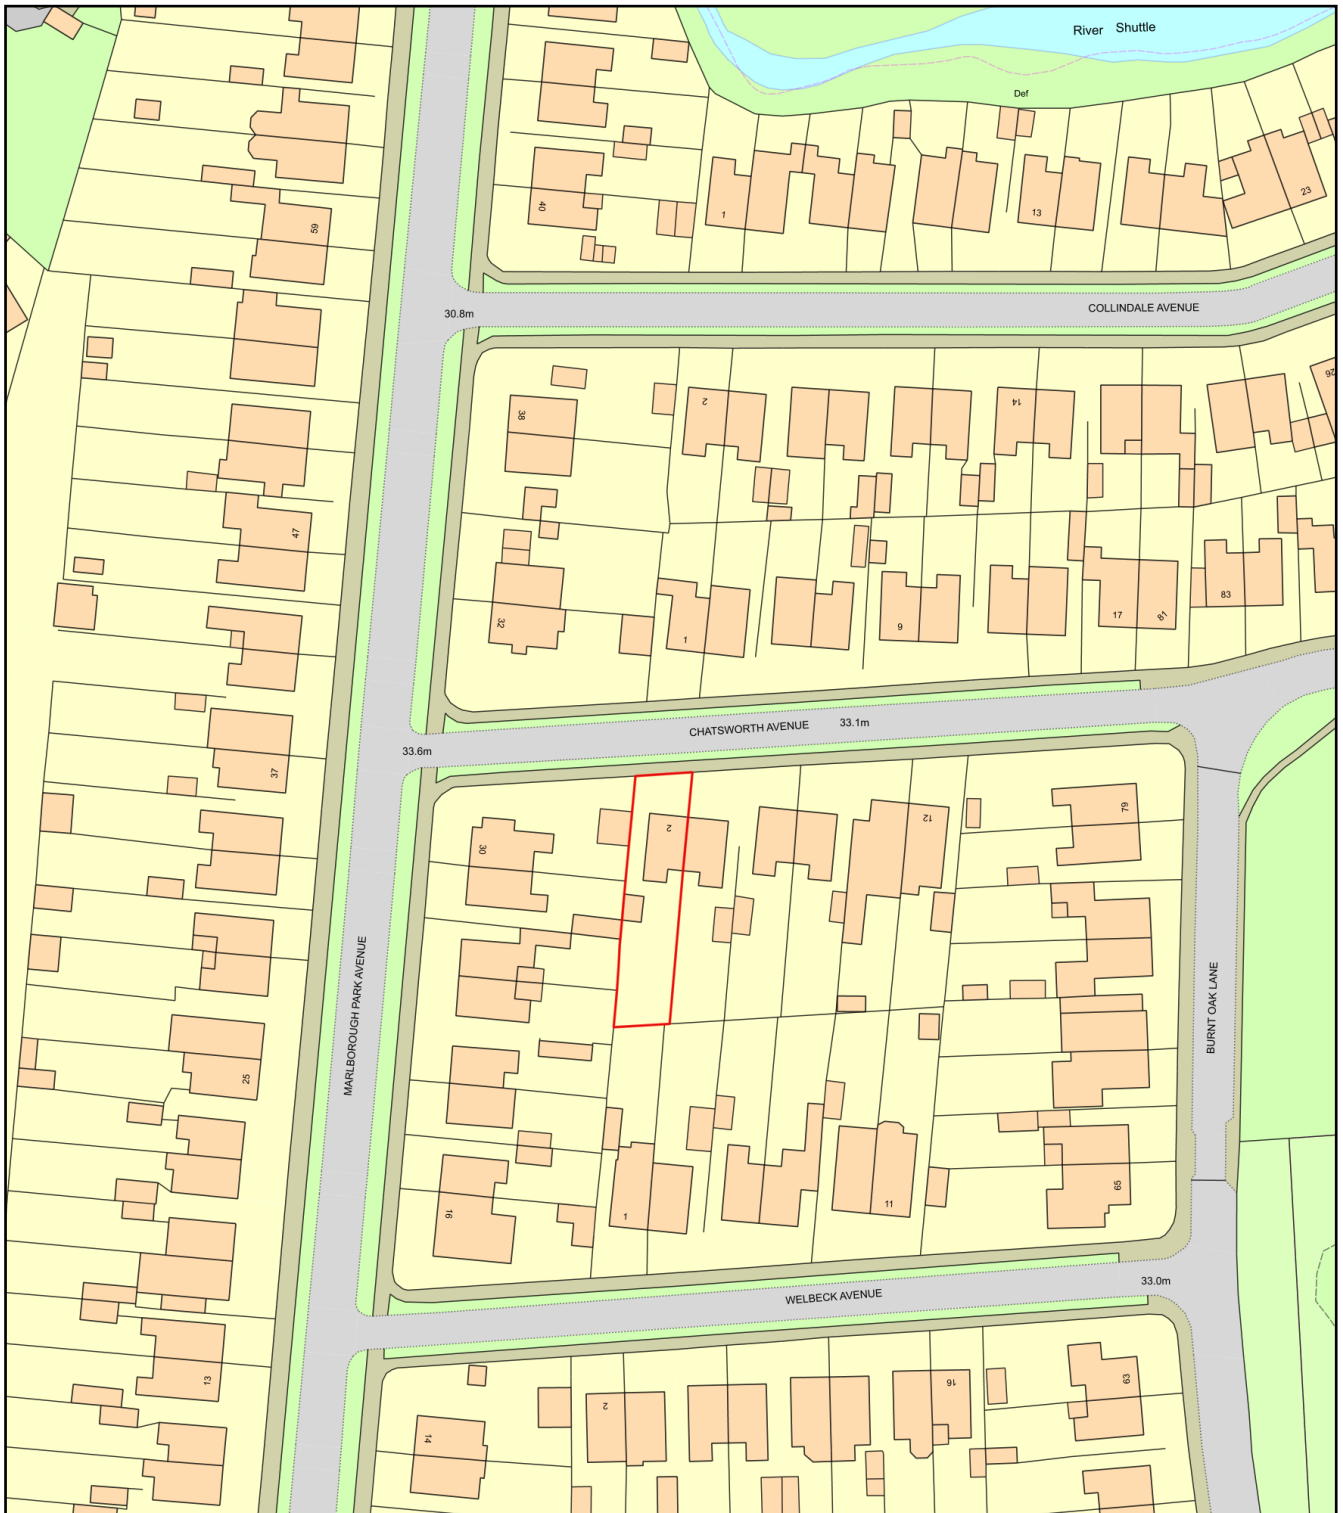

0 50  
Metres

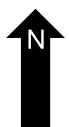

Plan Produced for: Mr & Mrs Lobegeiger

Date Produced: 14 Sep 2021

Plan Reference Number: TQRQM21257143949282

Scale: 1:1250 @ A4